

CONTRACTORS SHALL VERIFY ALL DIMENSIONS, DATUM AND LEVELS PRIOR TO THE COMMENCEMENT OF CONSTRUCTION. ANY DISCREPANCIES TO BE REPORTED IMMEDIATELY TO EXG HOMES INC. VARIATIONS AND OMISSIONS IN THESE DRAWINGS SHALL NOT BE CARRIED OUT WITHOUT THE PRIOR APPROVAL OF THE OWNER.

PE - PROPOSED / EXISTING GRADE  
 SE - ALLOWABLE HEIGHT AT  
 K3 - INTERPOLATED GRADE  
 SIED - STRUCTURAL ENGINEER DRAWINGS

5		
4		
3	RZ II	26/08/16
2	RZ	20/05/15
1	PRE	03/02/15
REV.		DATE



2-5304 GARDNER ST. VANCOUVER, B.C. V6S 2P6  
 604-709-0272 OFFICE 604-709-0542 FAX  
 email: EDO@exg.com


PROJECT:  
 809 W 23RD AVENUE  
 VANCOUVER, BC

DRAWING:  
 INFILL -  
 BUILDING SECTIONS  
 UNIT 5 & UNIT 6


SCALE:  
 1/4" = 1'-0"

DATE:  
 FEB. 03, 2015


**A25**

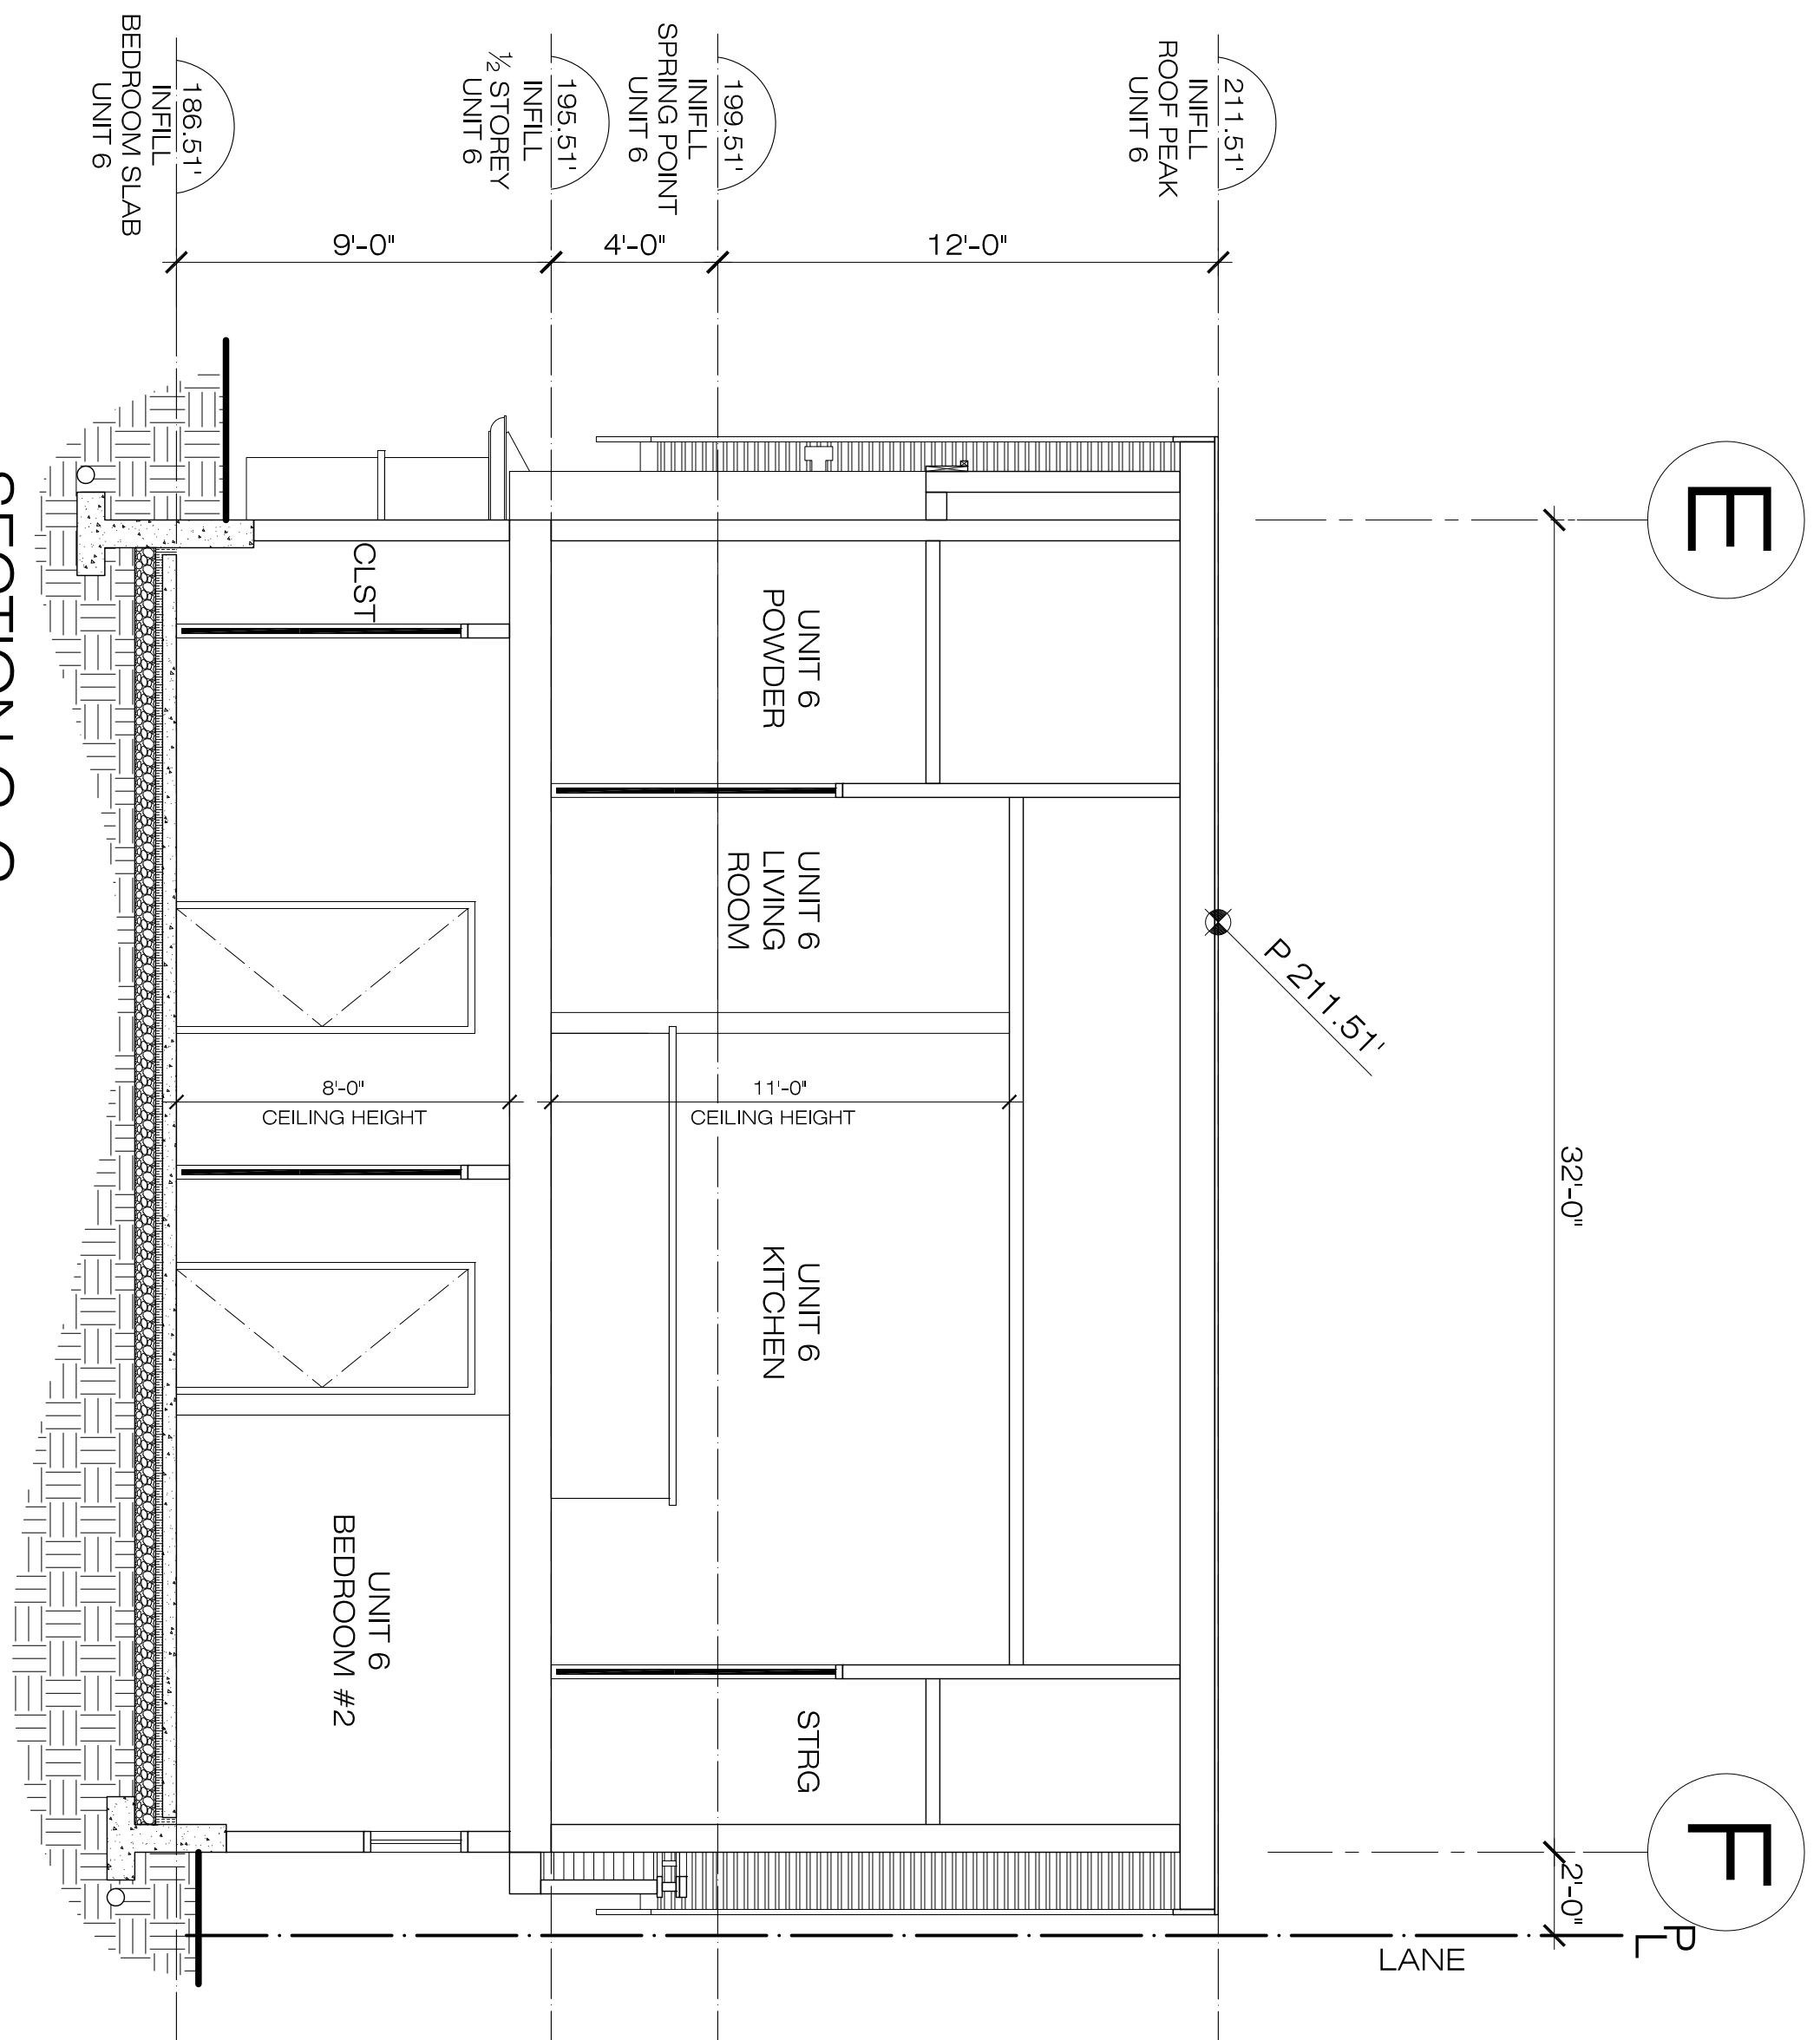


SECTION G-G

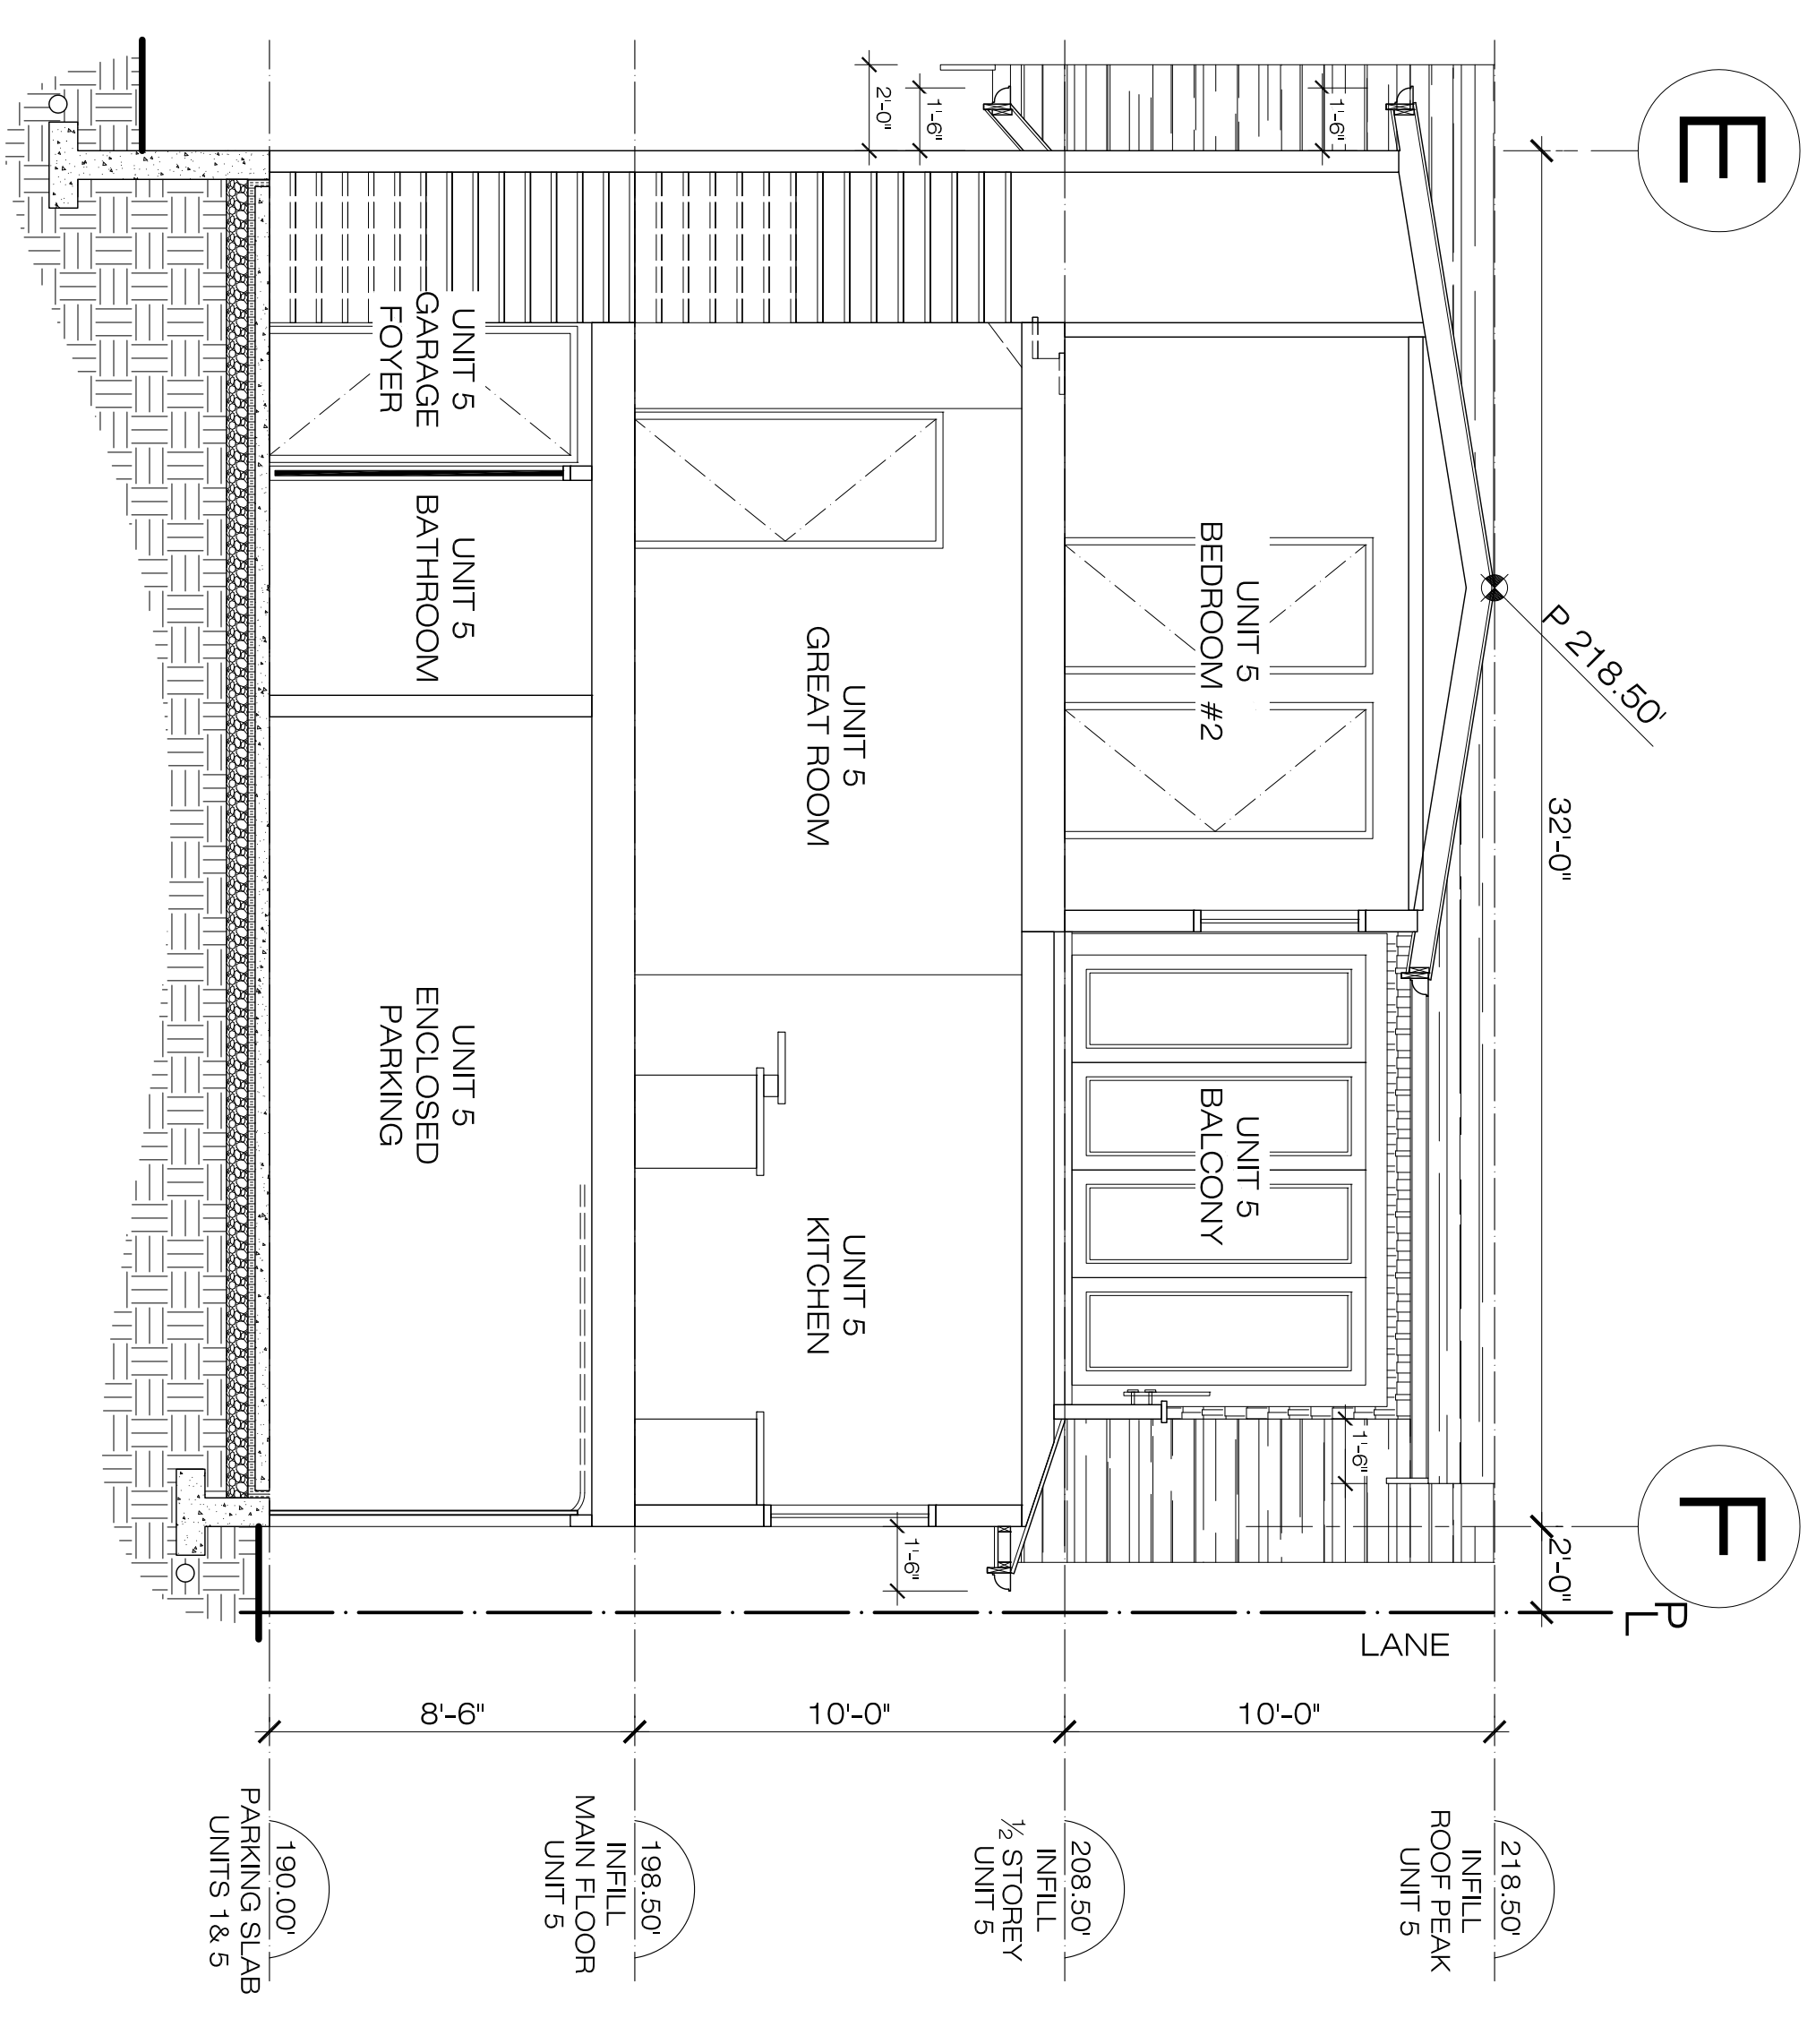

SECTION H-H

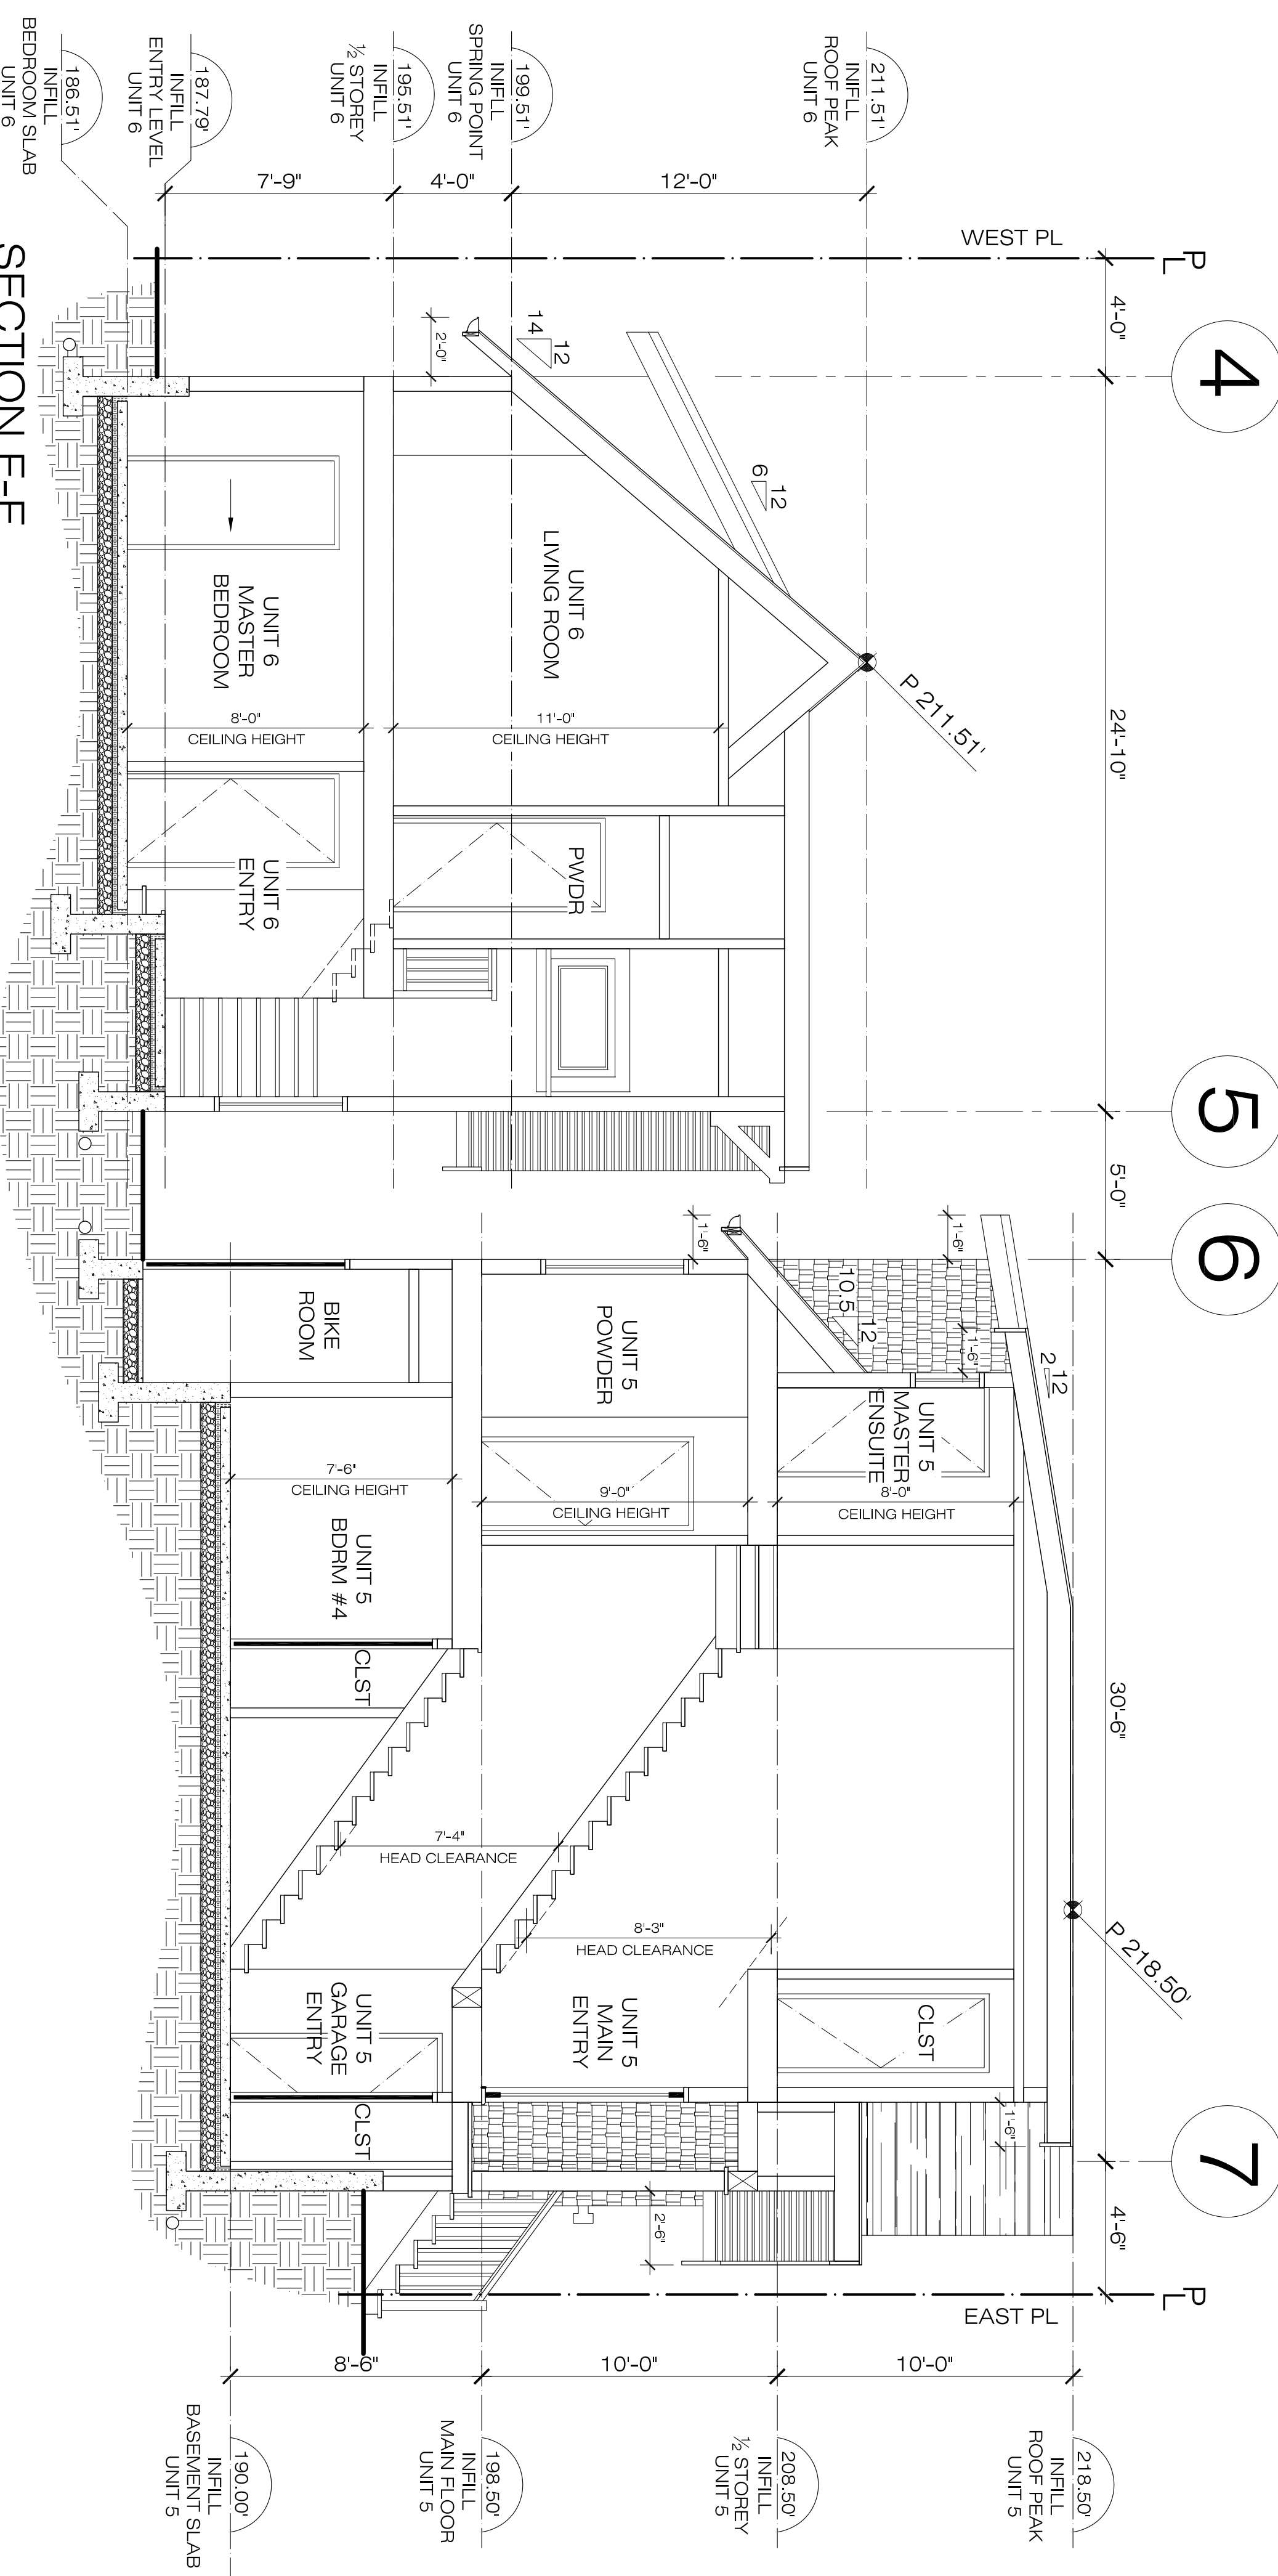

SECTION E-E

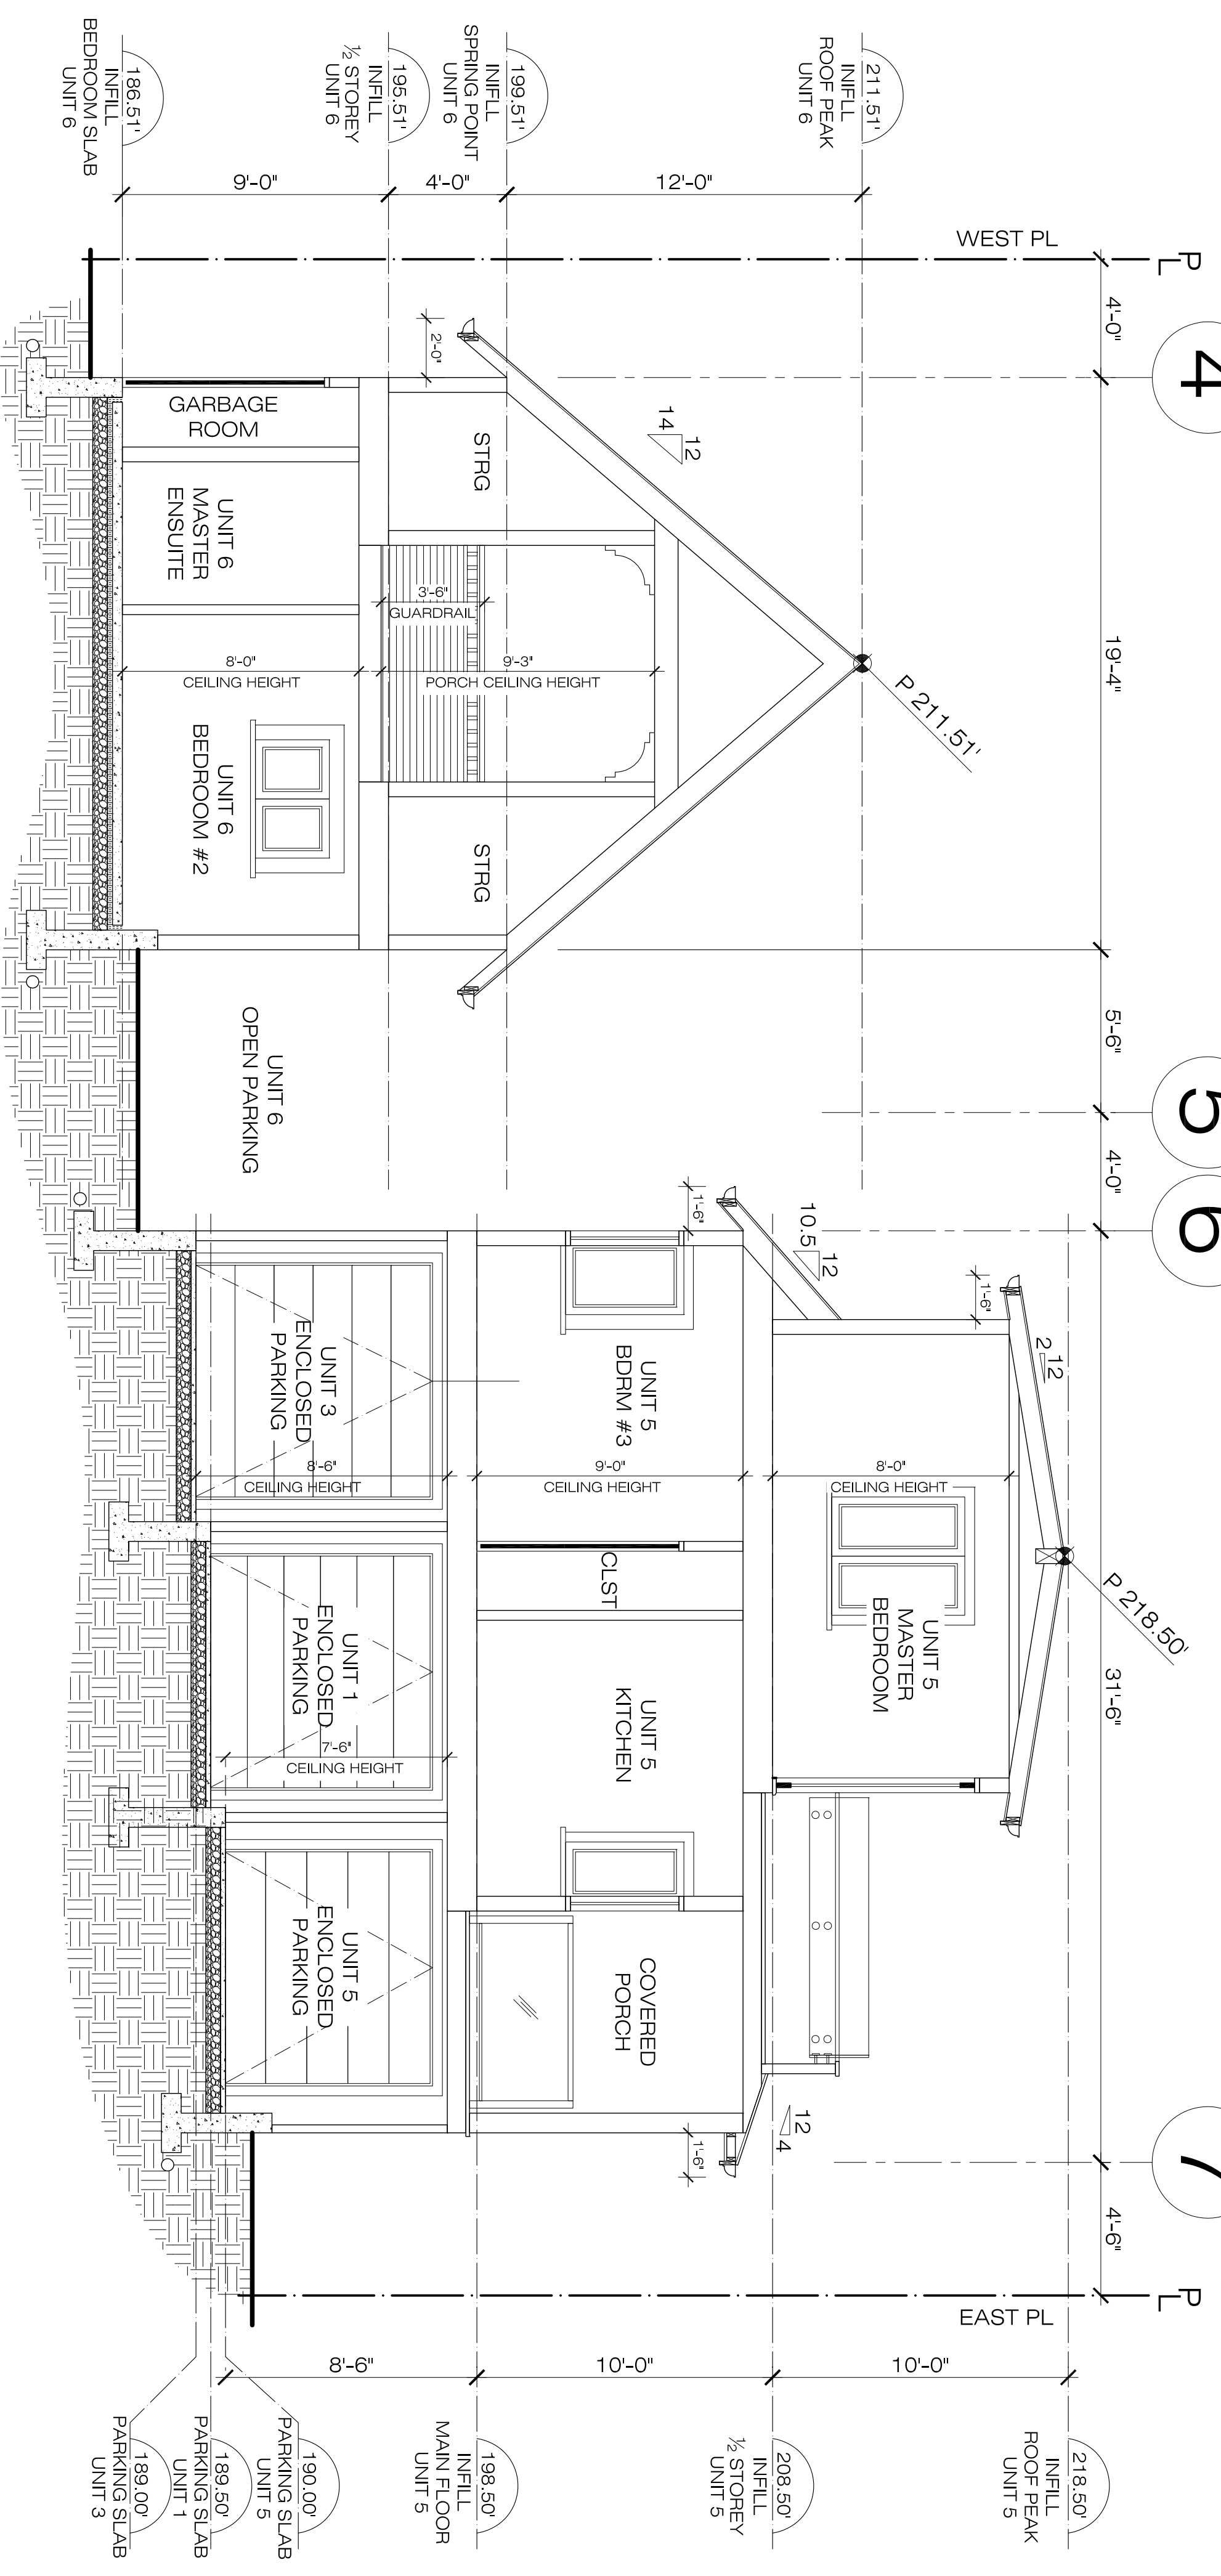

SECTION F-F

CONTRACTORS SHALL VERIFY ALL DIMENSIONS, DATUM AND LEVELS PRIOR TO THE COMMENCEMENT OF CONSTRUCTION. ANY DISCREPANCIES TO BE REPORTED IMMEDIATELY TO THE ENGINEER. VARIATIONS AND OMISSIONS ARE THE RESPONSIBILITY OF THE CONTRACTOR. CONTRACTORS SHALL BE RESPONSIBLE FOR OBTAINING ALL NECESSARY APPROVALS FROM THE LOCAL AUTHORITY PRIOR TO THE COMMENCEMENT OF CONSTRUCTION.

PE - PROPOSED / EXISTING GRADE  
 S/E - ALLOWABLE HEIGHT AT SECONDARY ENVELOPE  
 IG - INTERPOLATED GRADE  
 S/E - STRUCTURAL ENGINEER DRAWINGS

5		
4		
3	RZ II	26/08/16
2	RZ	20/05/15
1	PRE	03/02/15
REV.	DATE	



2-5394 COMBUSTION WARDEN, B.C. V5S 2M5  
 604-709-0272 OFFICE 604-709-0242 FAX  
 email: EDO@ptginc.com

PROJECT:  
 809 W 23RD AVENUE  
 VANCOUVER, BC

DRAWING:  
 INFILL -  
 BUILDING SECTIONS  
 UNIT 5 & UNIT 6

SCALE:  
 1/4" = 1'-0"

DATE:  
 FEB. 03, 2015

**A24**