


MID-RISE
TYPICAL FLOOR PLAN

GROSS AREA: 6300 Sq.ft.
 CORE & CIRCULATION: 1161 Sq.ft.
 FSR AREA: 6300 Sq.ft.

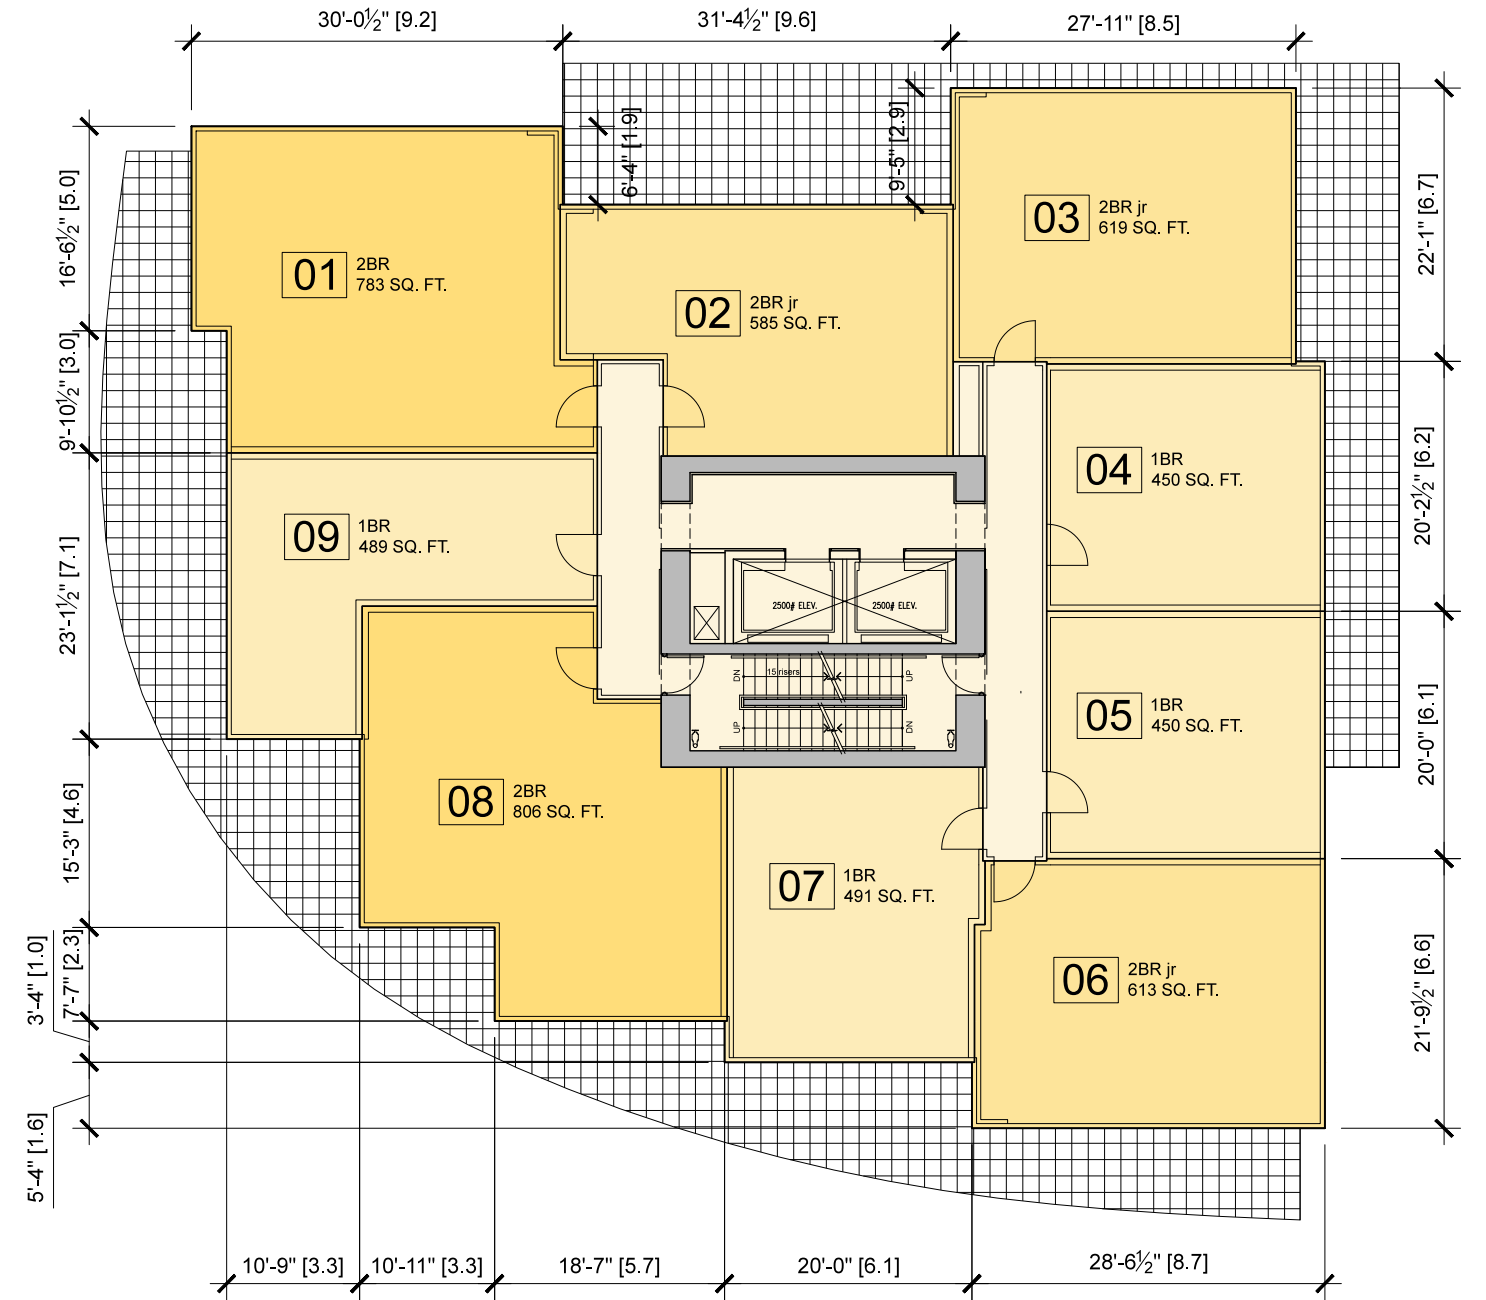

TOWER
TYPICAL FLOOR PLAN

GROSS AREA: 6300 Sq.ft.
 CORE & CIRCULATION: 815 Sq.ft.
 FSR AREA: 6300 Sq.ft.