

MATTHEW CHENG ARCHITECT INC.

Unit 202 - 670 EVANS AVENUE
VANCOUVER, BC V6A 2K9
Tel: (604) 731-3012 / Fax: (604) 731-3908
Cel: (604) 649-0669 / Email: matthew@mcai.ca

THIS DRAWING MUST NOT BE SCALED. THE GENERAL CONTRACTOR SHALL VERIFY ALL DIMENSIONS AND LEVELS PRIOR TO COMMENCEMENT OF WORK. ALL ERRORS AND OMISSIONS SHALL BE REPORTED IMMEDIATELY TO THE ARCHITECT. COPYRIGHT RESERVED. THIS PLAN AND DESIGN ARE AND AT ALL TIMES REMAIN THE EXCLUSIVE PROPERTY OF MATTHEW CHENG ARCHITECT INC. AND MAY NOT BE USED OR REPRODUCED WITHOUT PRIOR WRITTEN CONSENT.

No Date Revision
NOV 16/07 REVISED FOR DP SUBMISSION
DEC 21/07 SUBMISSION FOR U.D.P REVIEW

Consultants

Project Title

960 KINGSWAY VANCOUVER B.C.

MIXED- USE BUILDING

Sheet Title

SECTIONS

Drawn:

SL & JP

Checked:

MC

Scale:

1/8" = 1'-0"

Project Number:


Revision Date:

Dwg. No.


Print Date:

JUNE 30, 2010

A13

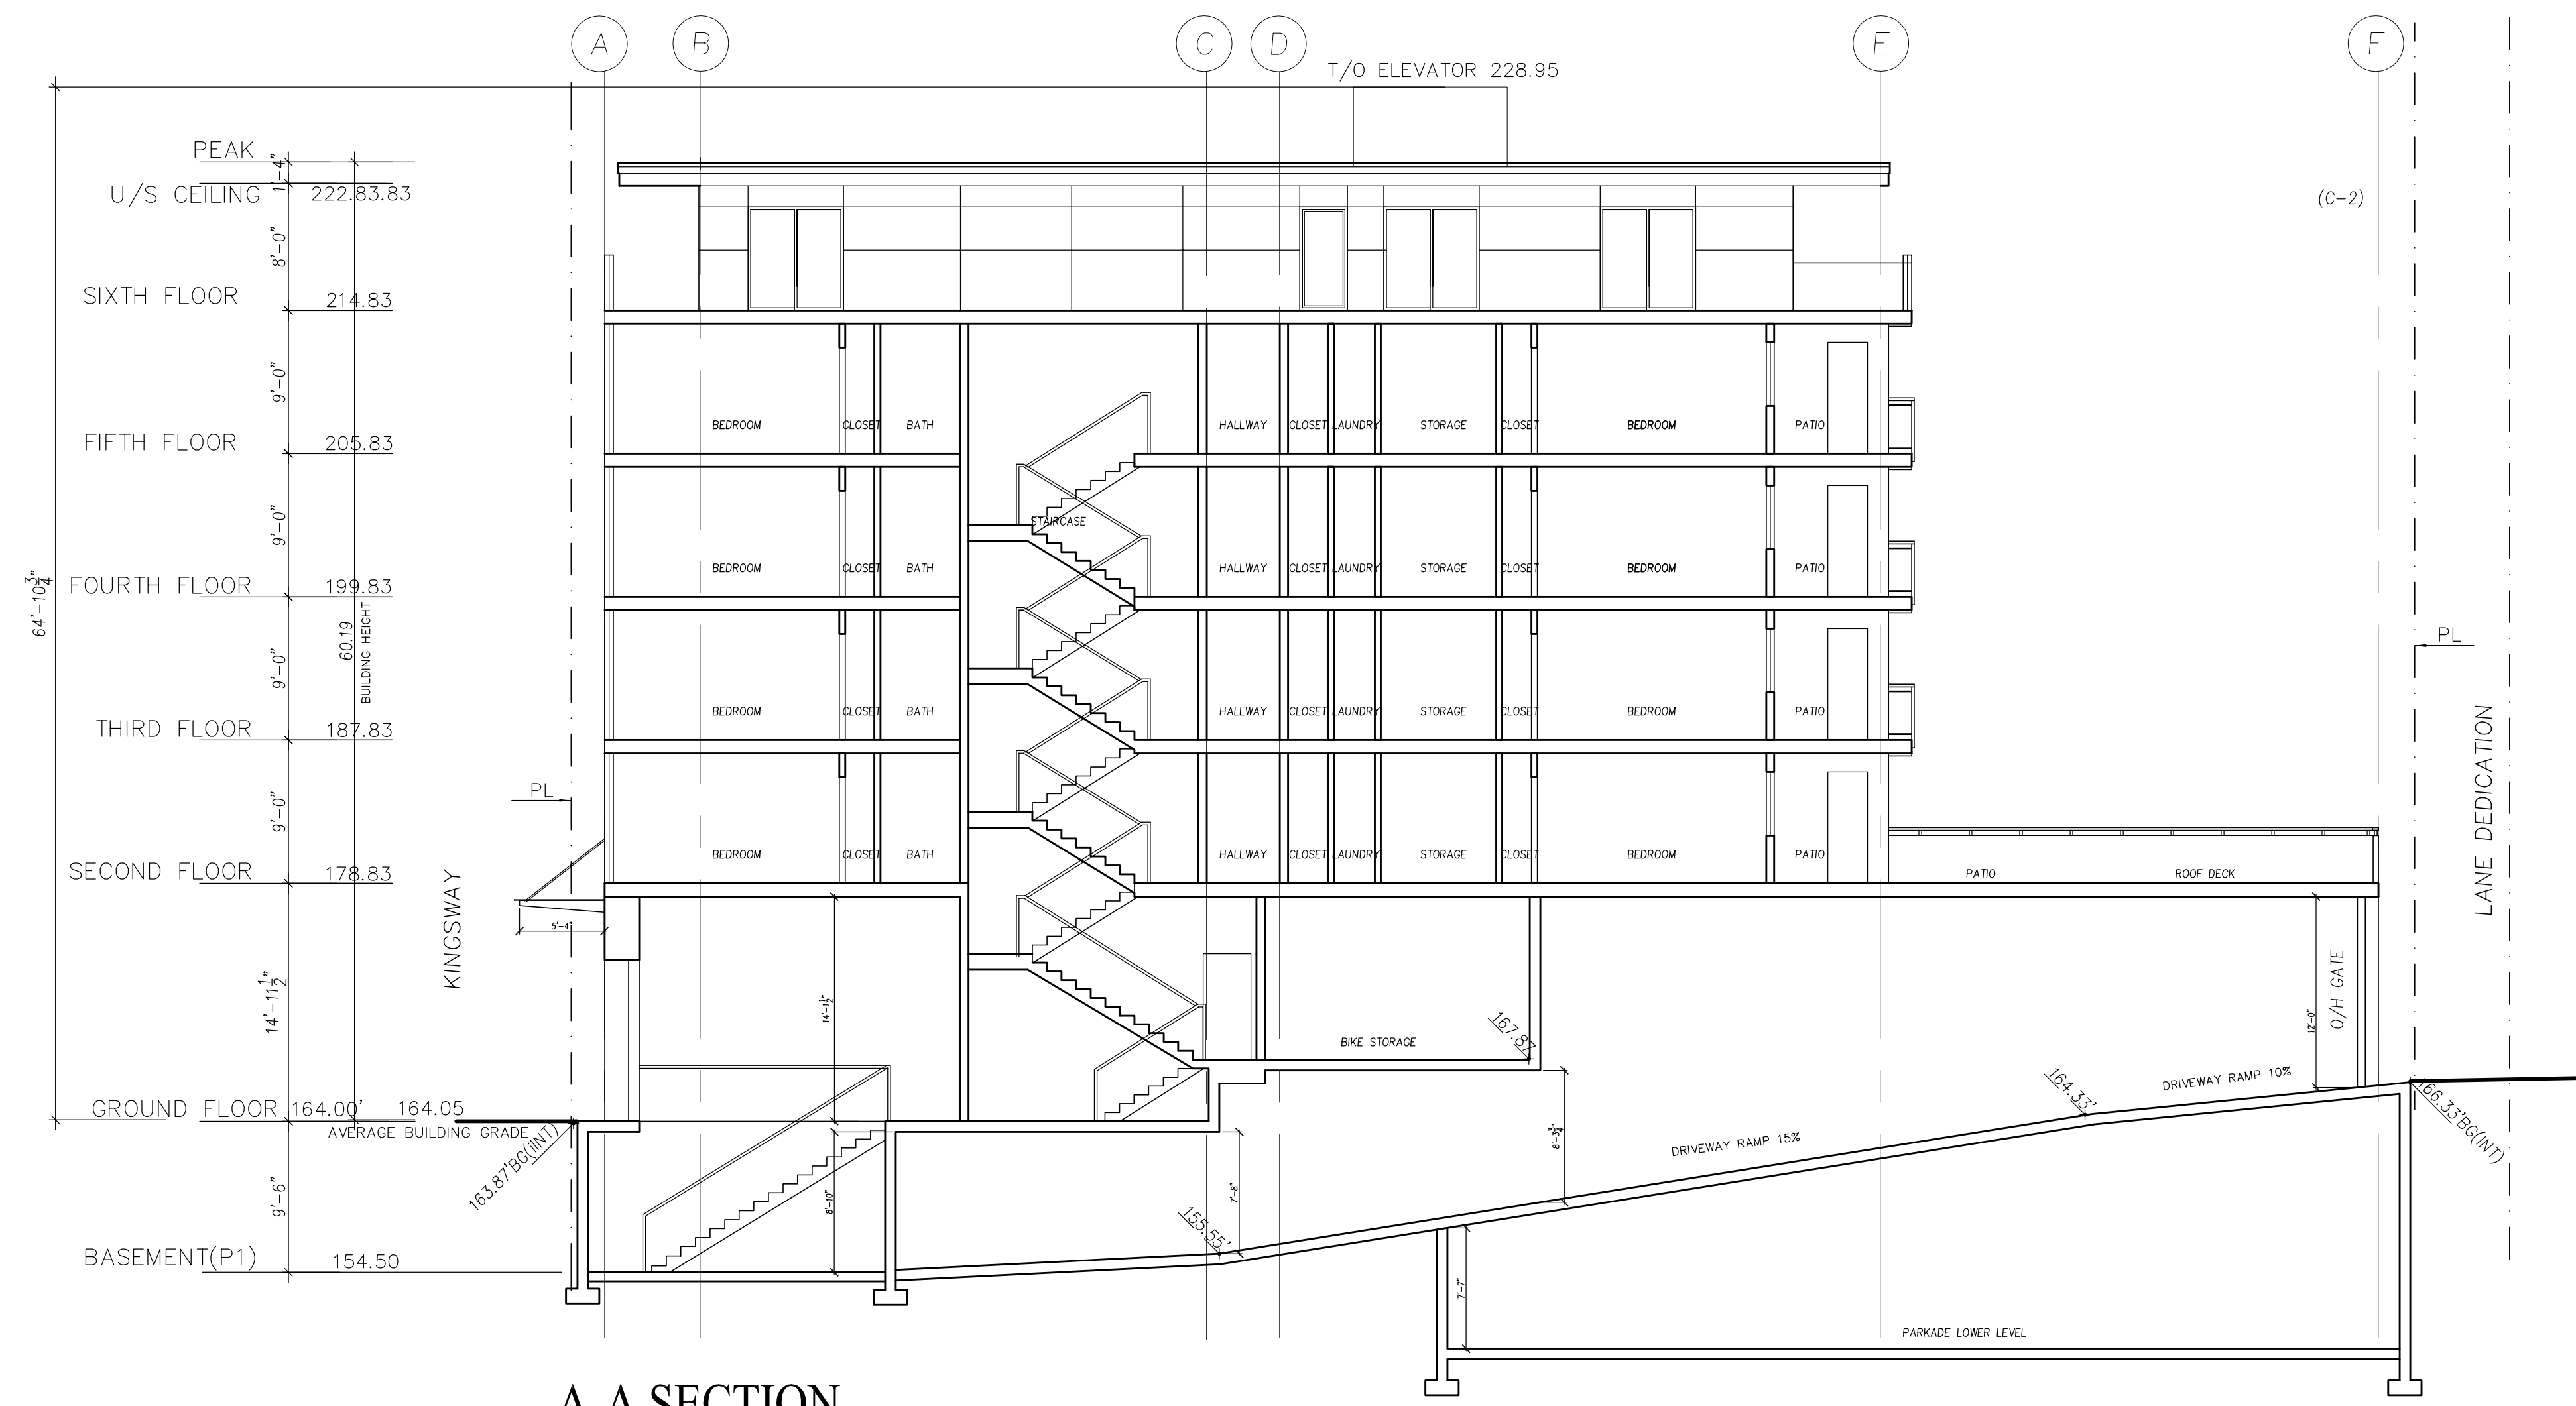

A-A SECTION

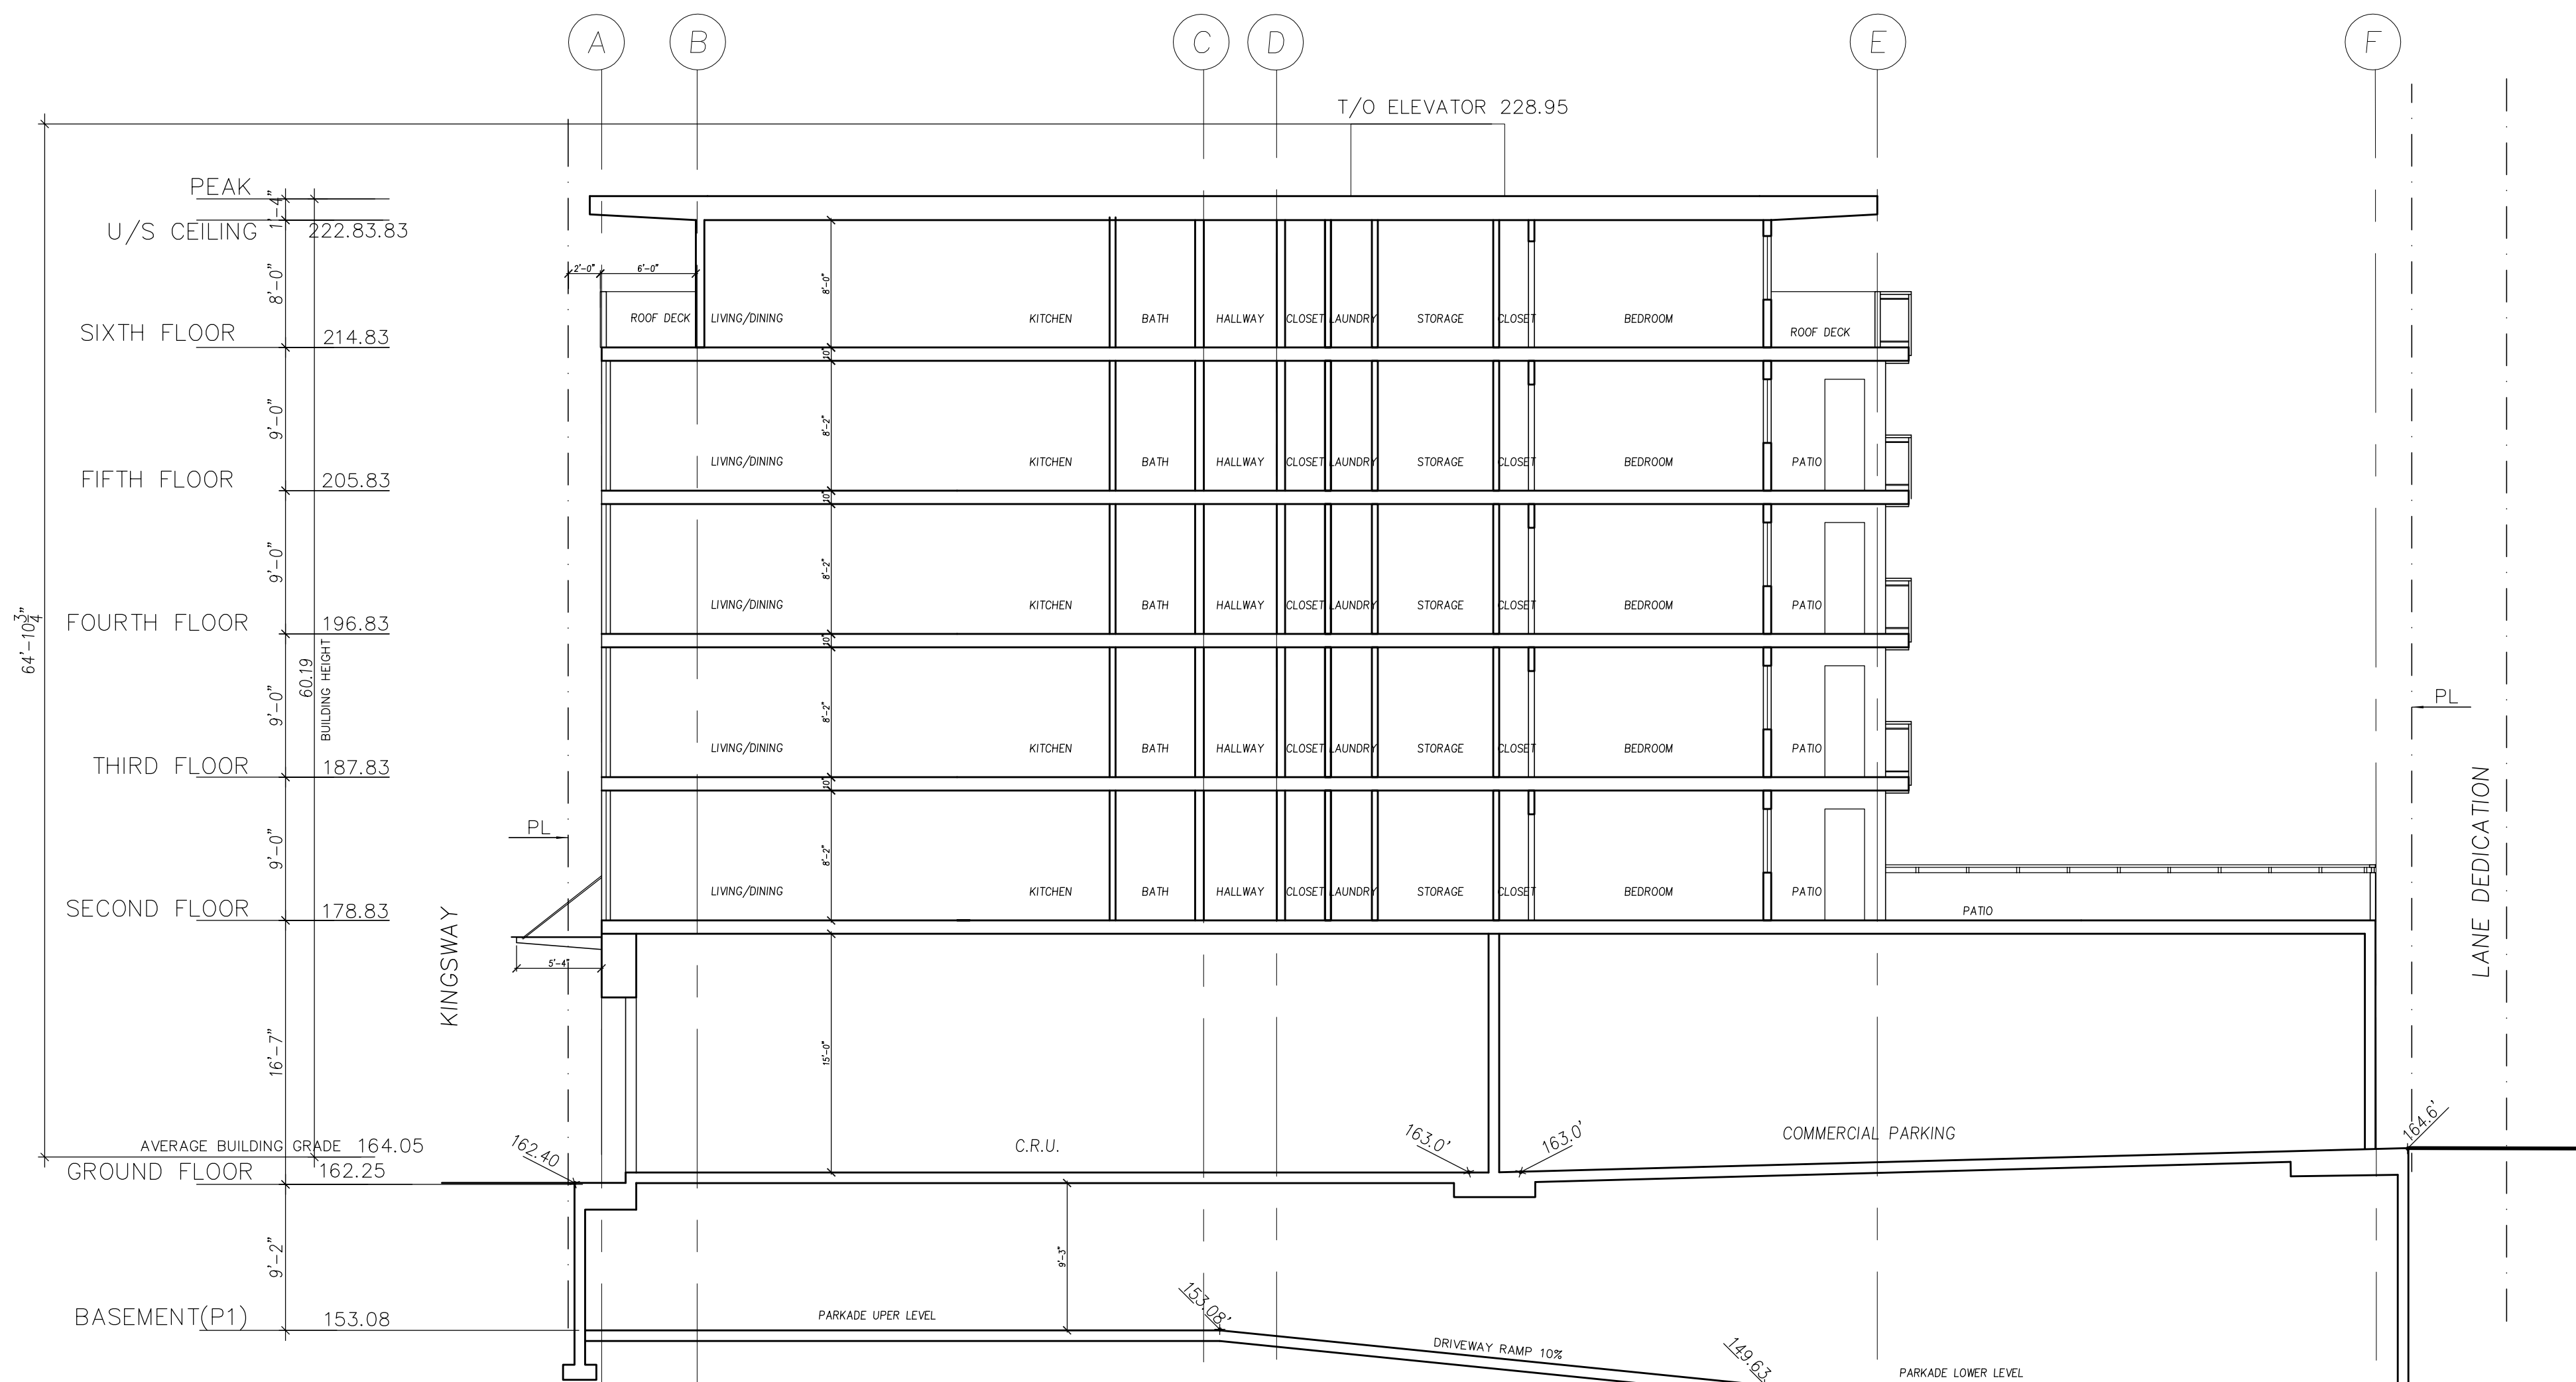

B-B SECTION