

# MATTHEW CHENG ARCHITECT INC.

Unit 202 - 670 EVANS AVENUE  
VANCOUVER, BC V6A 2K9  
Tel: (604) 731-3012 / Fax: (604) 731-3908  
Cel: (604) 649-0669 / Email: matthew@mcai.ca

THIS DRAWING MUST NOT BE SCALED. THE GENERAL CONTRACTOR SHALL VERIFY ALL DIMENSIONS AND LEVELS PRIOR TO COMMENCEMENT OF WORK. ALL ERRORS AND OMISSIONS SHALL BE REPORTED IMMEDIATELY TO THE ARCHITECT. COPYRIGHT RESERVED. THIS PLAN AND DESIGN ARE AND AT ALL TIMES REMAIN THE EXCLUSIVE PROPERTY OF MATTHEW CHENG ARCHITECT INC. AND MAY NOT BE USED OR REPRODUCED WITHOUT PRIOR WRITTEN CONSENT.

No Date Revision  
NOV 16/07 REVISED FOR DP SUBMISSION  
DEC 21/07 SUBMISSION FOR U.D.P REVIEW

Consultants

Project Title

**960 KINGSWAY  
VANCOUVER B.C.**

**MIXED- USE  
BUILDING**

Sheet Title

**BASEMENT PLAN**

Drawn:

SL & JP

Checked:

MC

Scale:

1/8" = 1'-0"


Project Number:

Revision Date:

Dwg. No.

Print Date:  
JUNE 30, 2010

**A5**

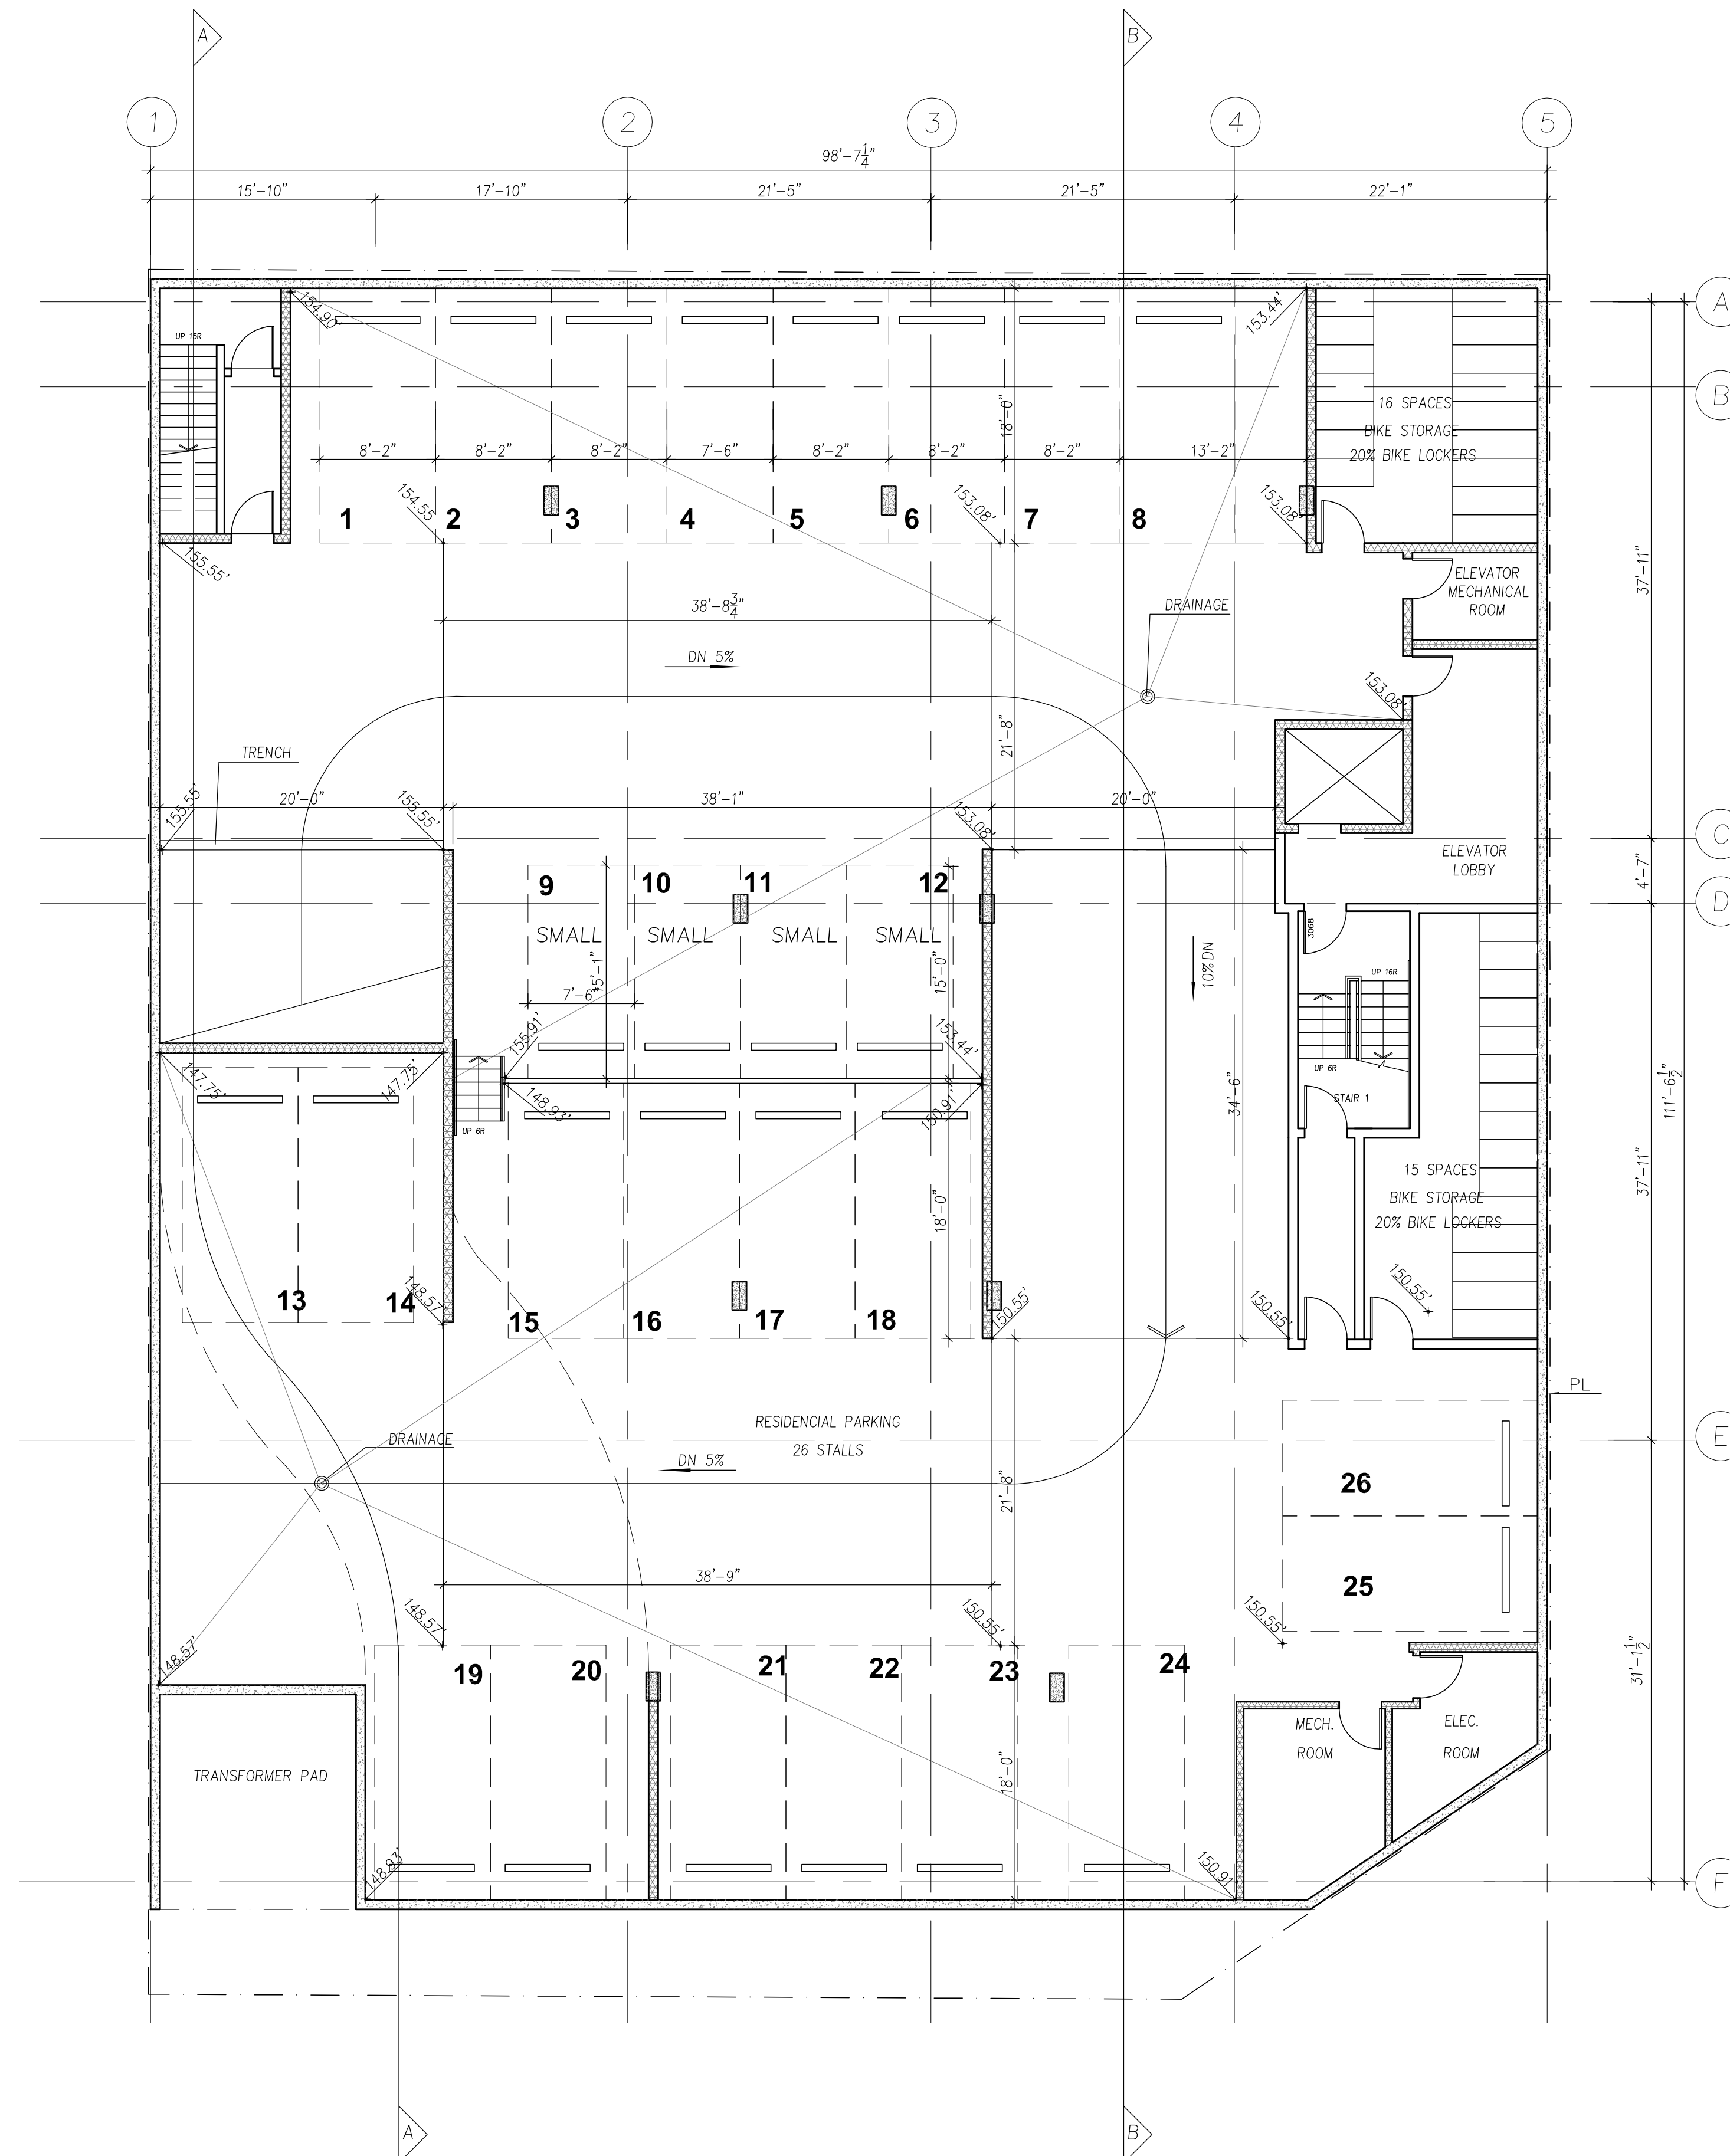

**PARKING PLAN**