



PARKING PLANS

P6

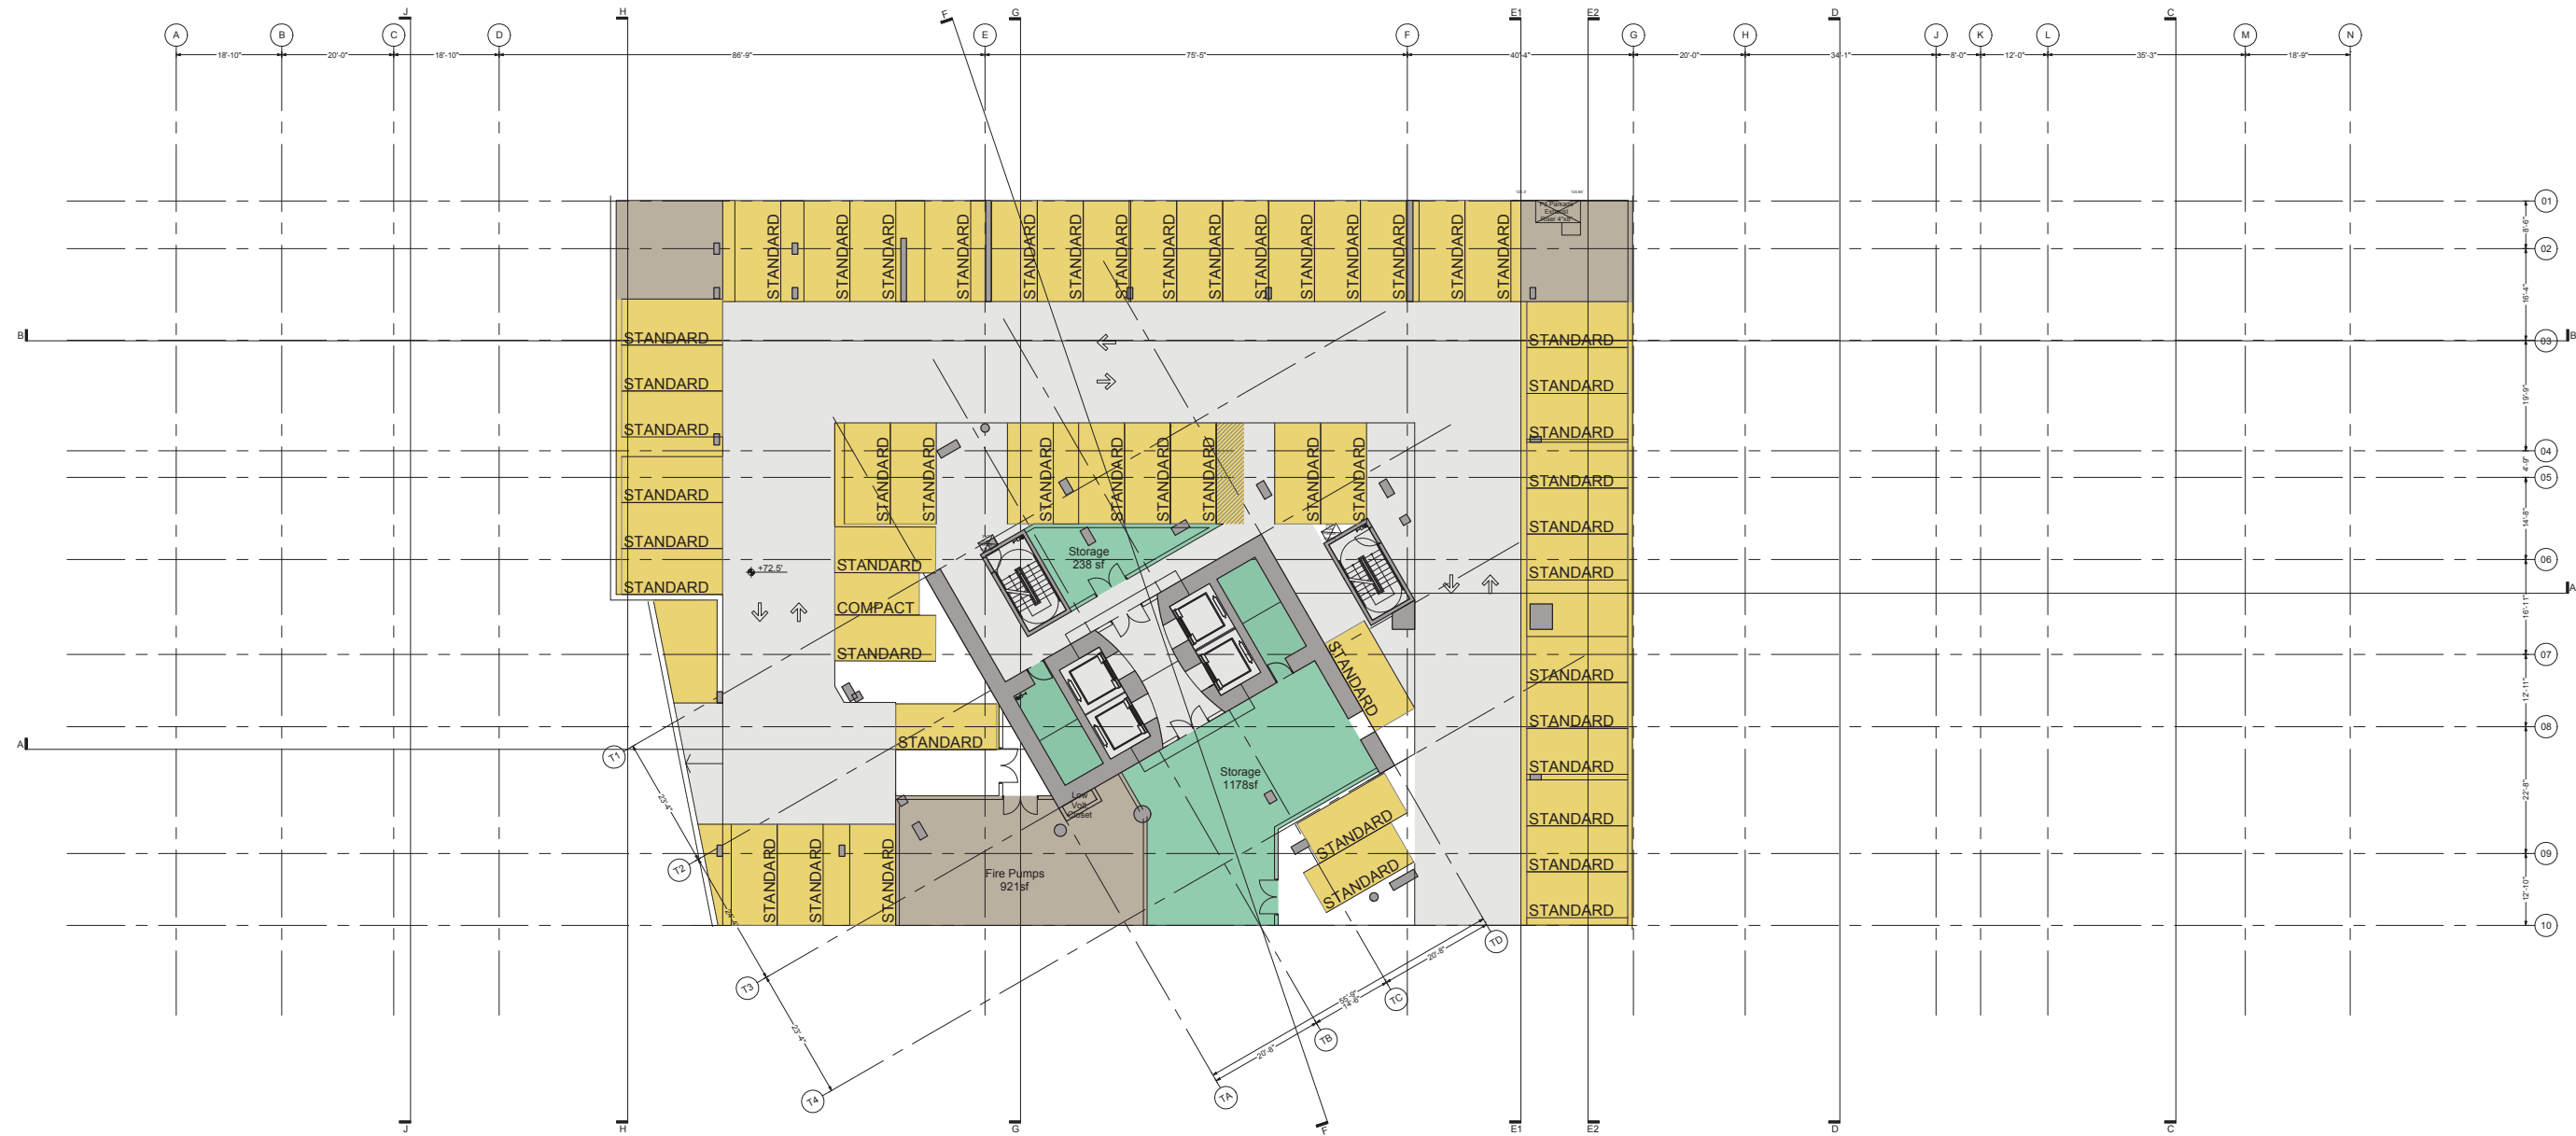


01 LEVEL P6 - EL. 63.5' - SUBTERRANEAN PARKING - 51 stalls max  
 1/16" = 1'-0"

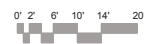


- CIRCULATION
- MECH / SERVICE SPACE
- PARKING (CONDO)
- STORAGE (GENERAL)

P5

PARKING PLANS

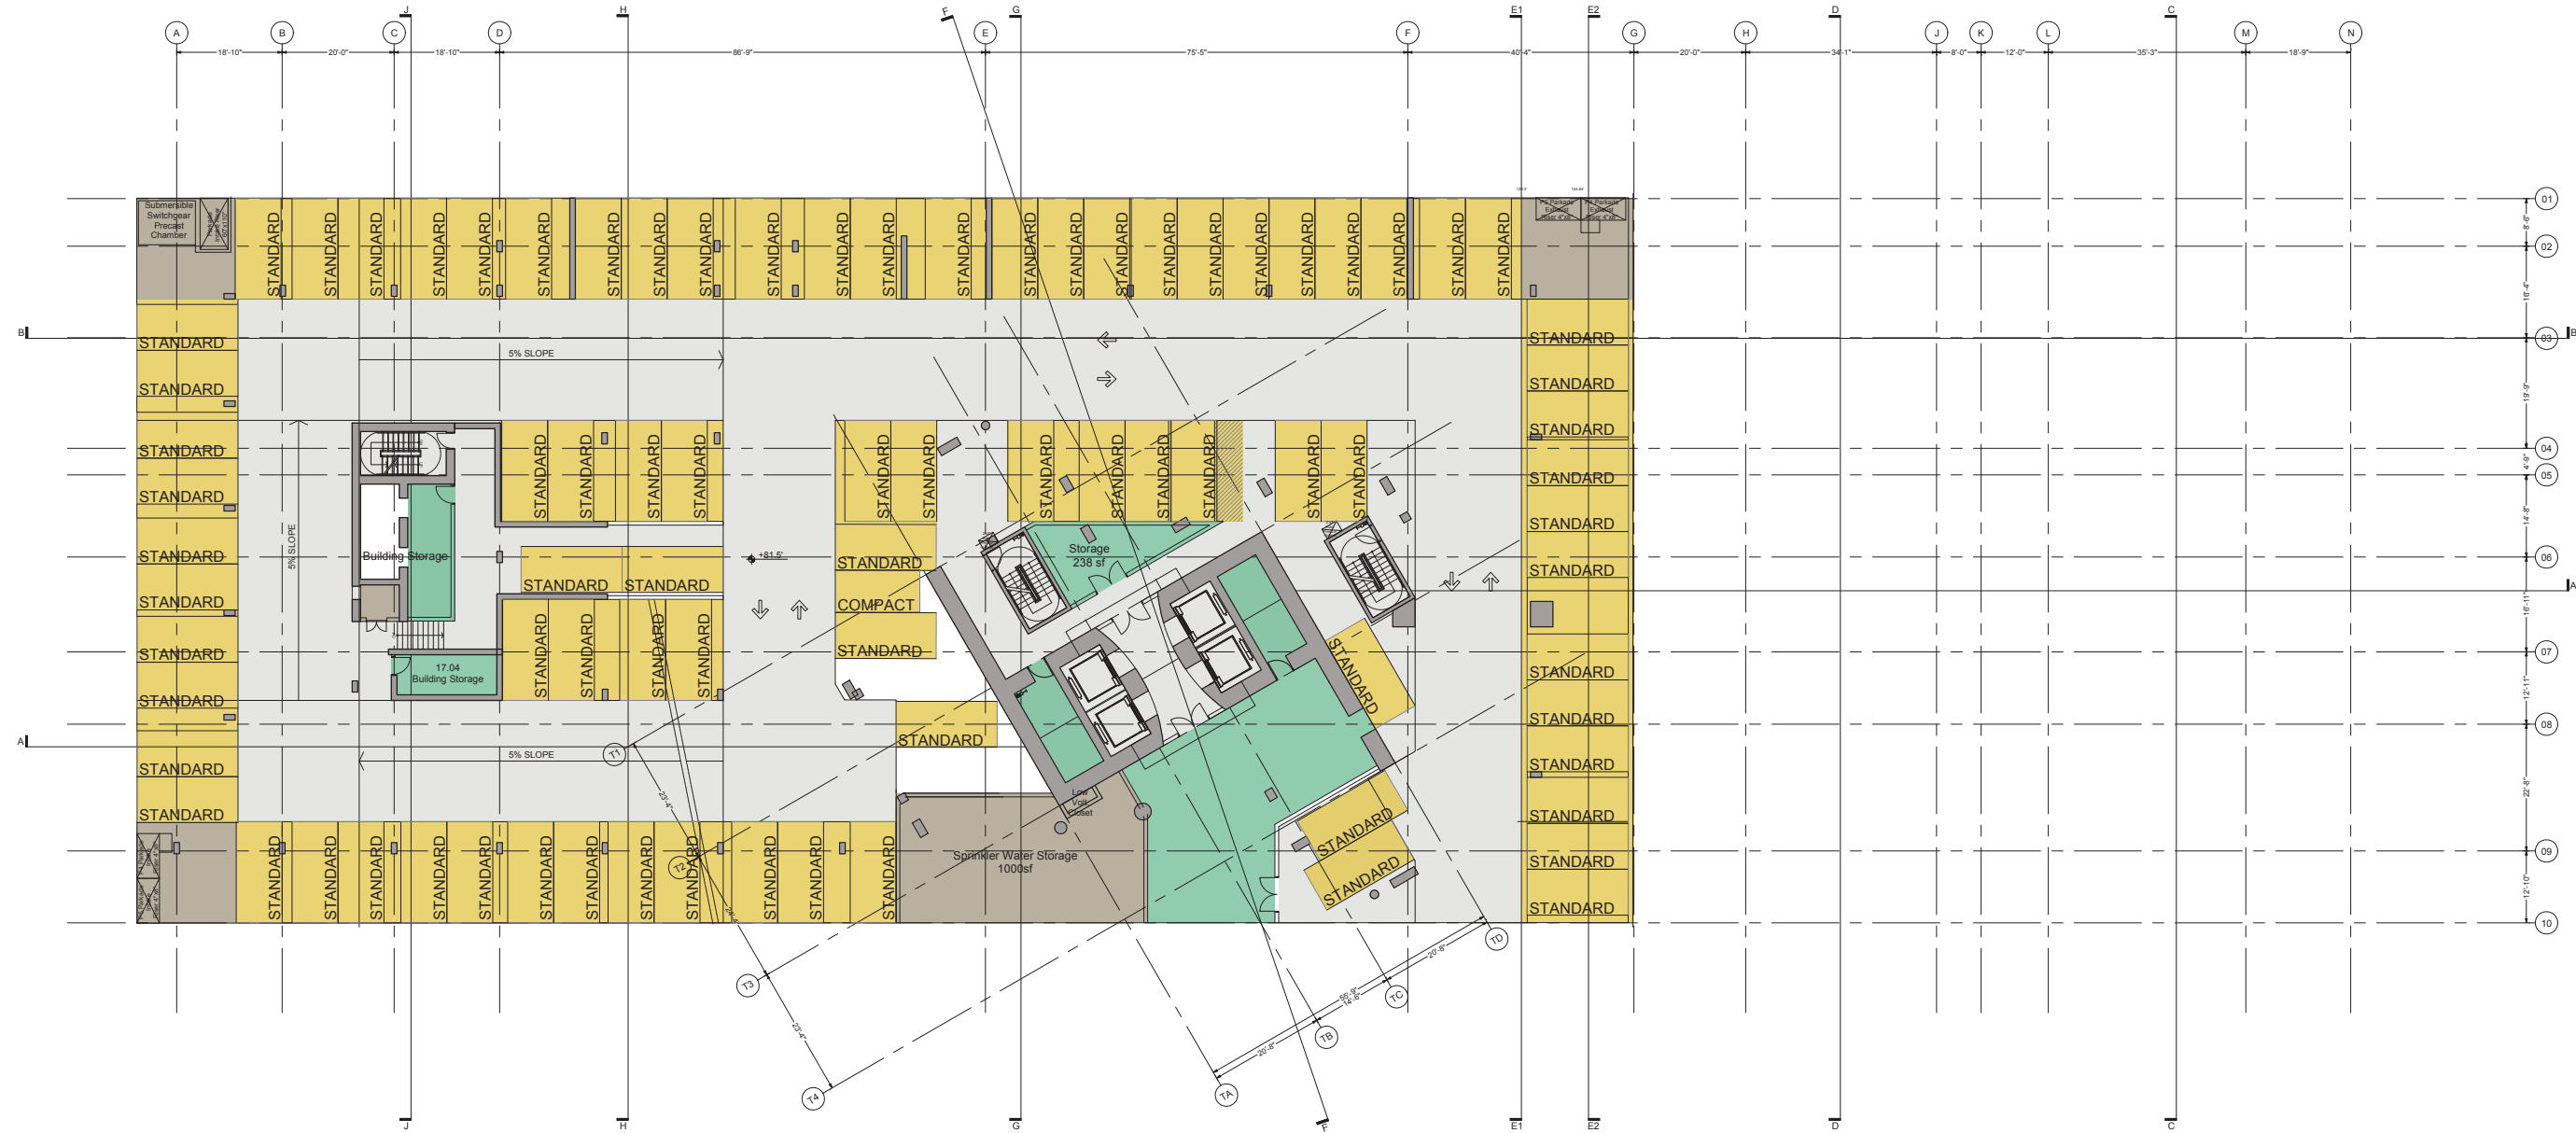


01 LEVEL P5 - EL. 72.5' - SUBTERRANEAN PARKING - 83 stalls max  
 1/16" = 1'-0"

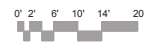


- CIRCULATION
- MECH / SERVICE SPACE
- PARKING (CONDO)
- STORAGE (GENERAL)

PARKING PLANS

P4

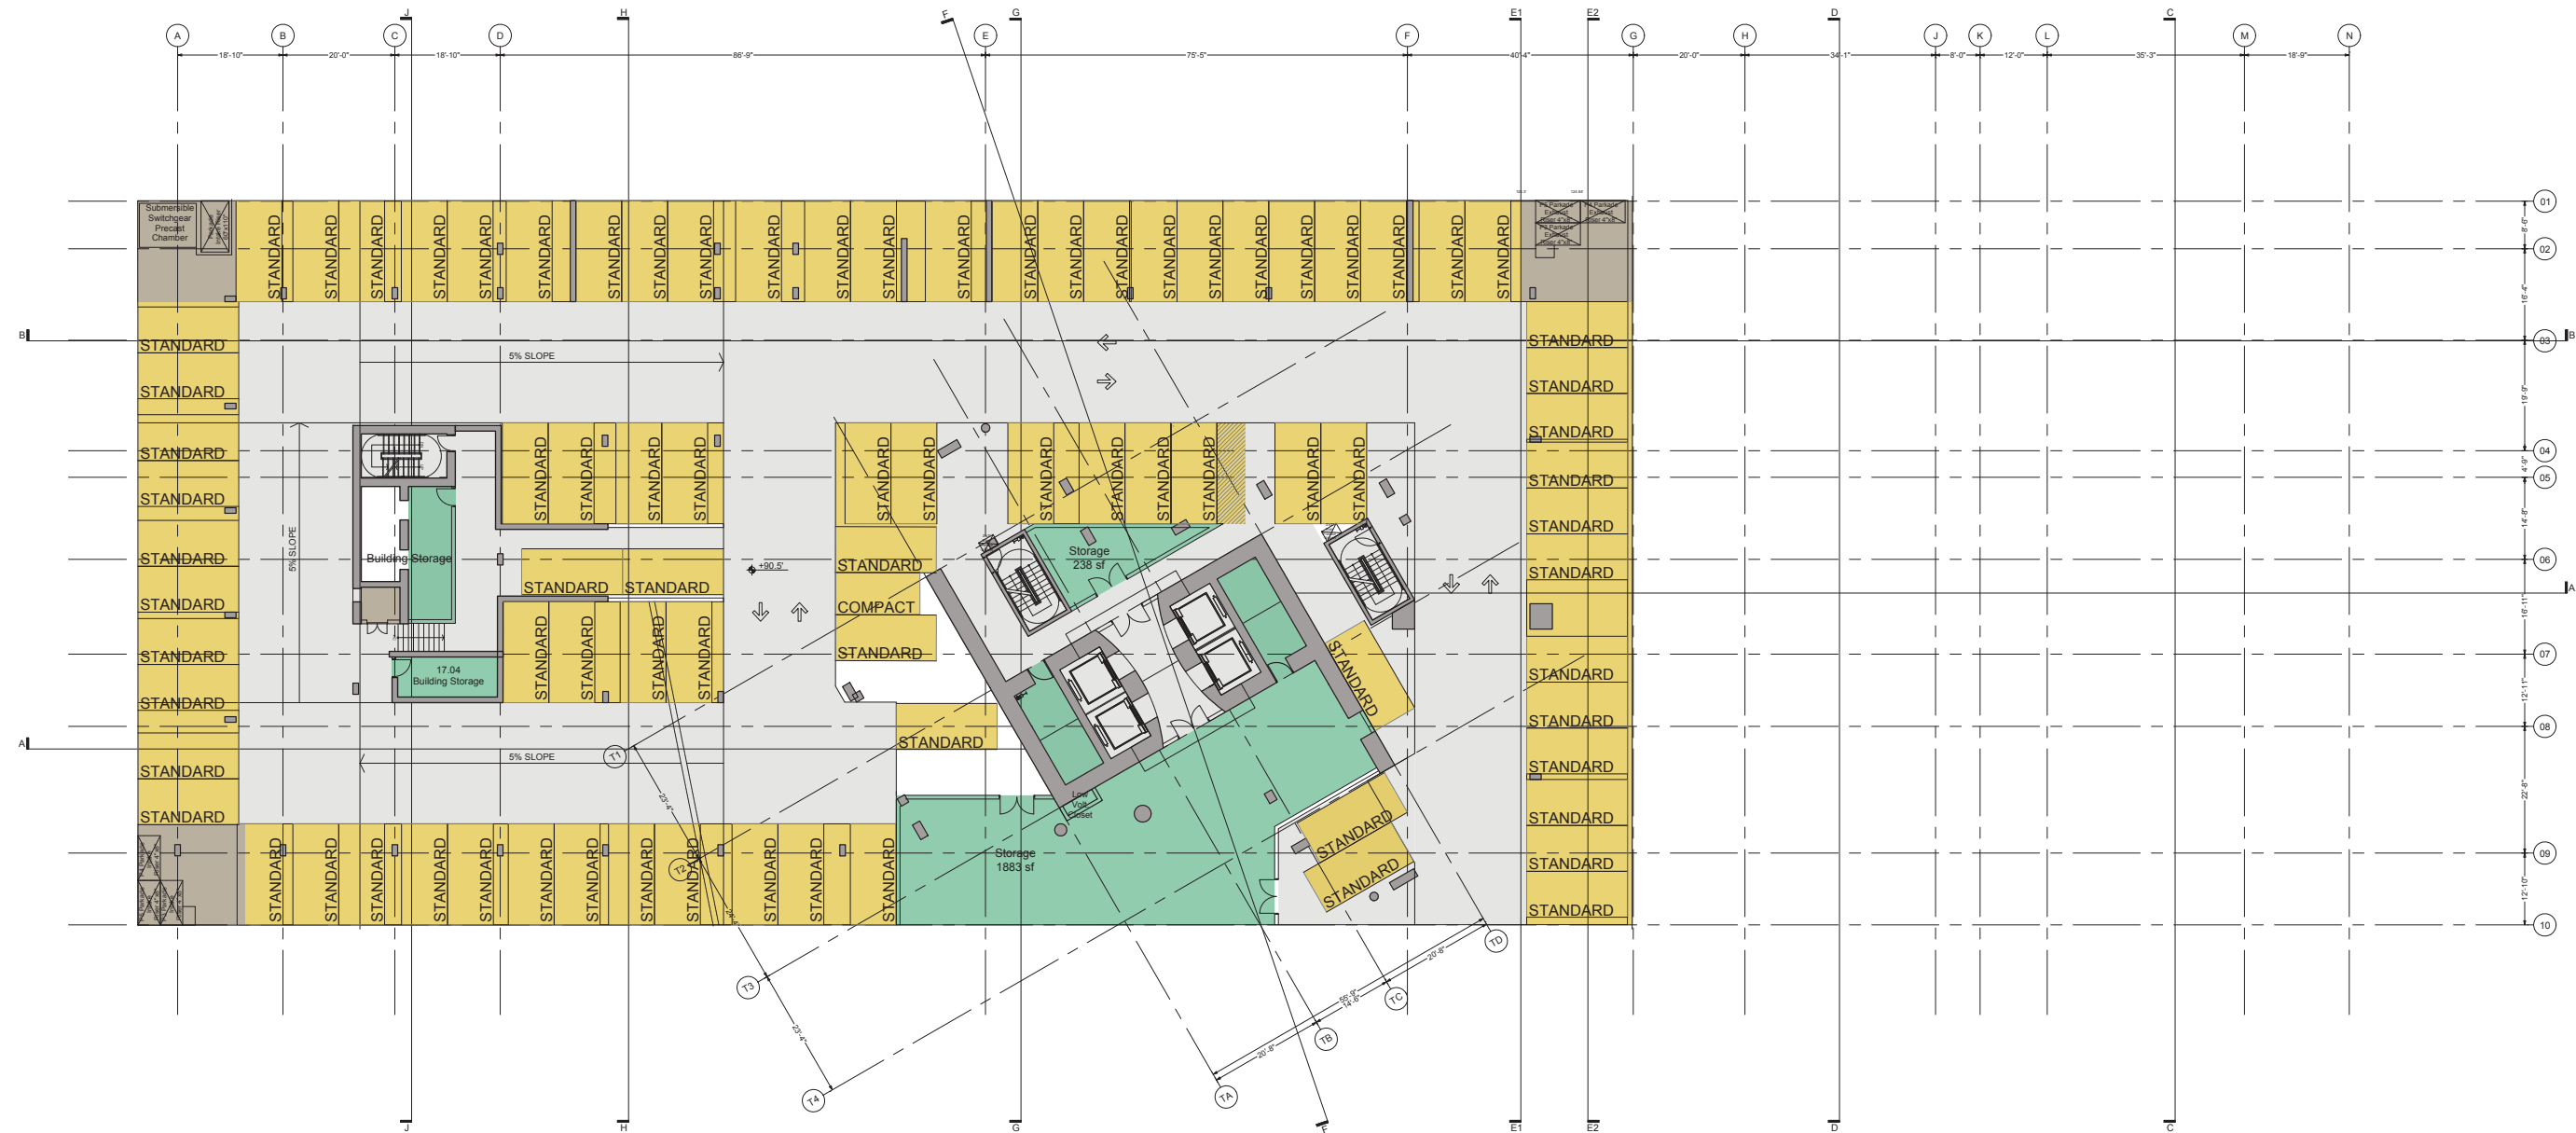


01 LEVEL P4 - EL. 81.5' - SUBTERRANEAN PARKING - 83 stalls max  
 1/16" = 1'-0"

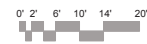


- CIRCULATION
- MECH / SERVICE SPACE
- PARKING (CONDO)
- STORAGE (GENERAL)

P3

PARKING PLANS

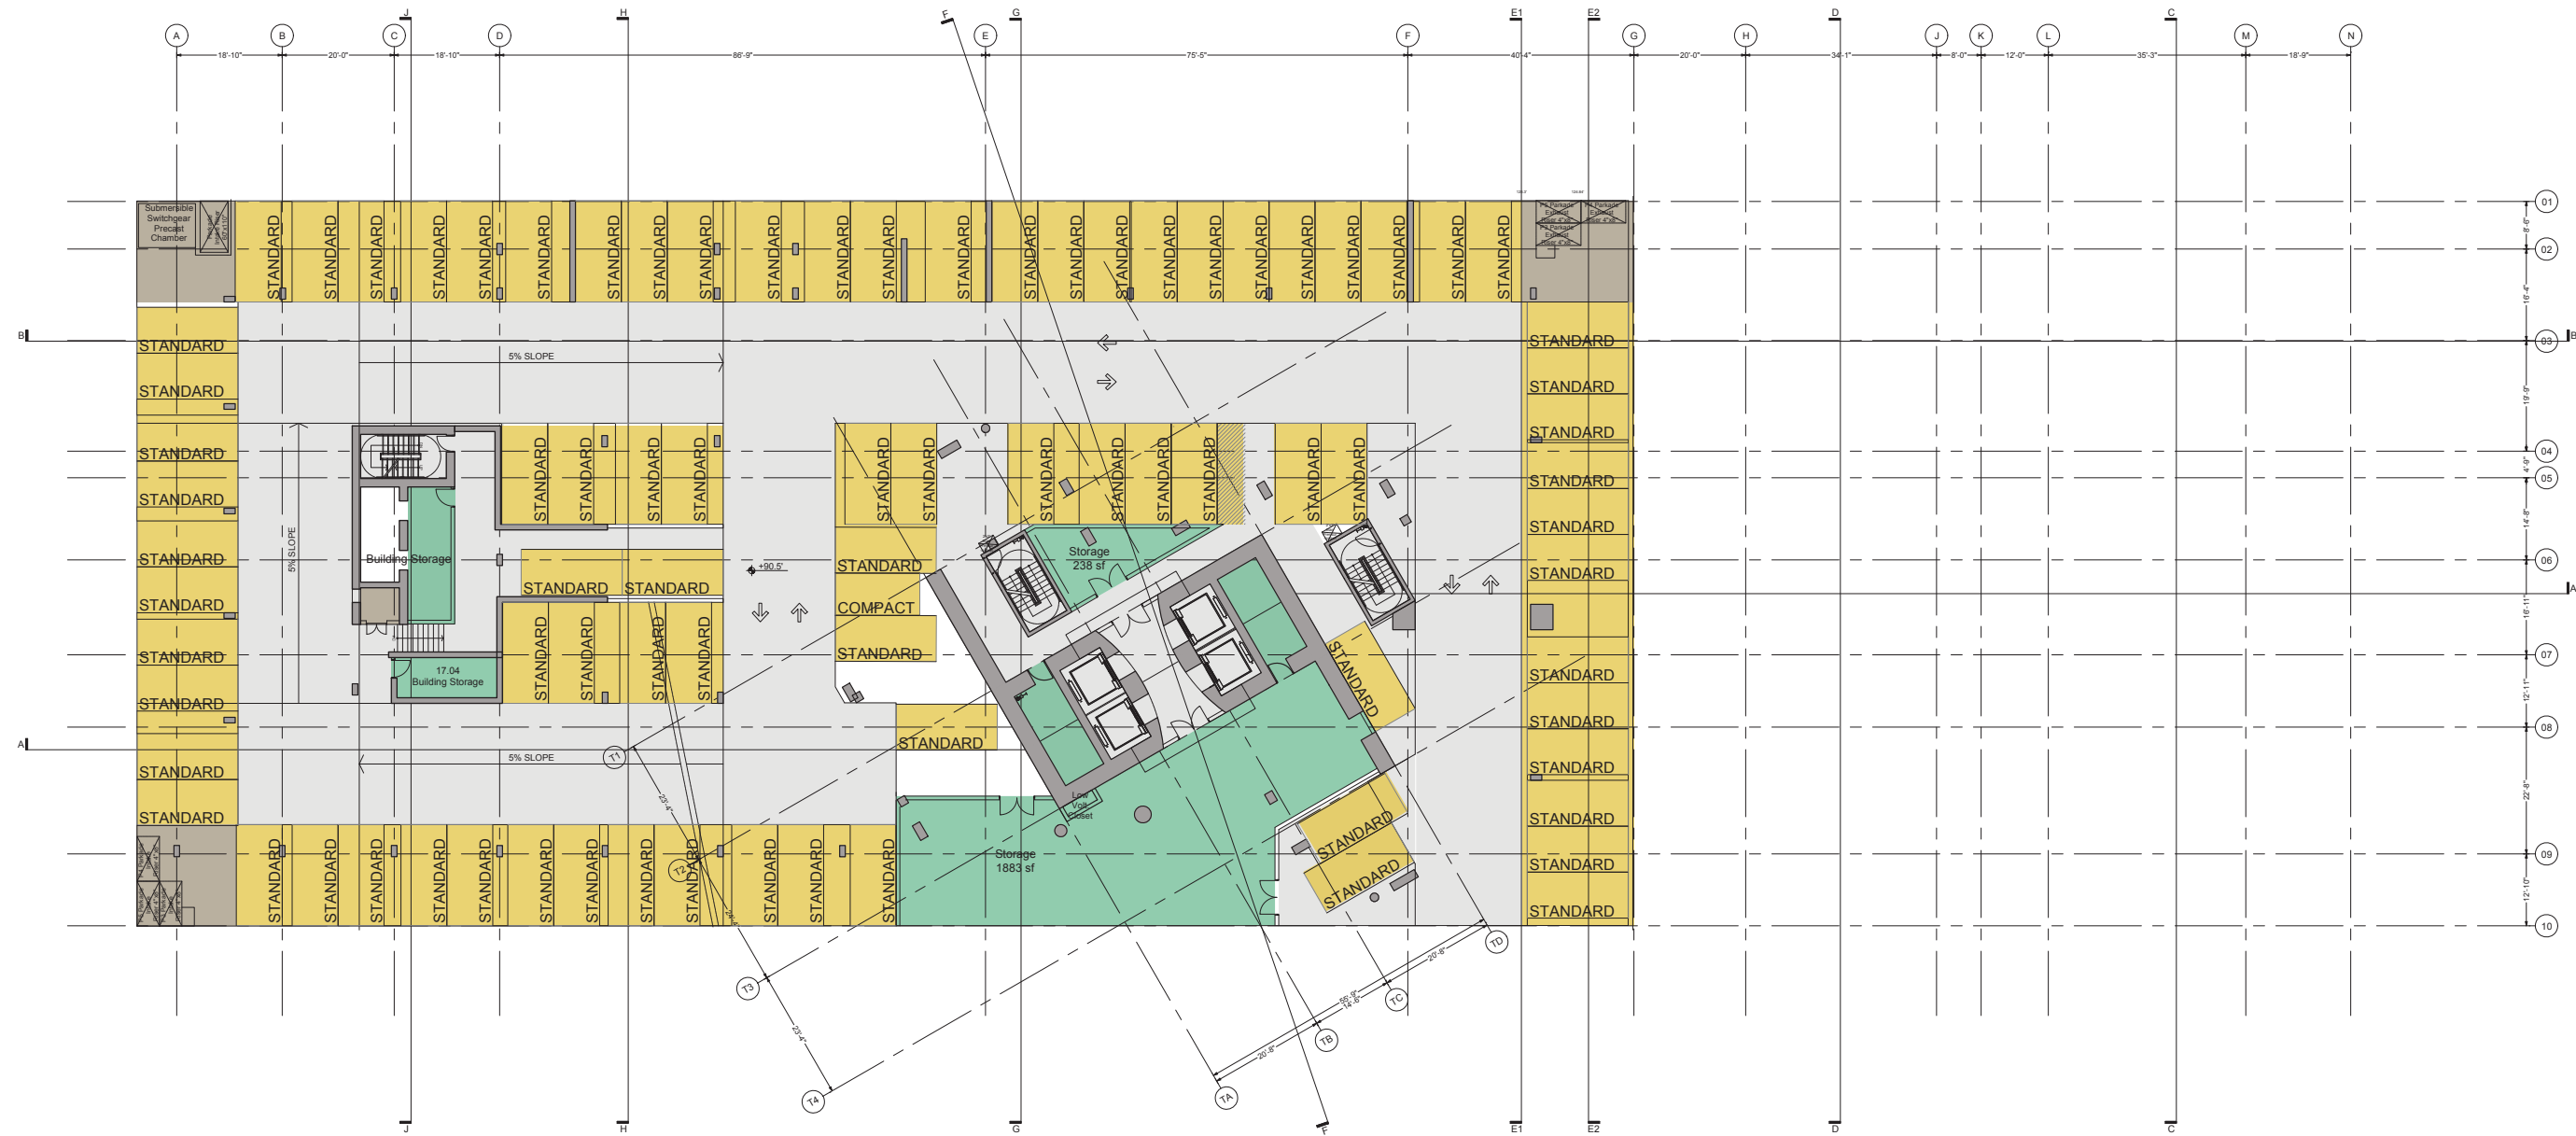


01 LEVEL P3 - EL. 90.5' - TYPICAL SUBTERRANEAN PARKING - 83 stalls max  
 1/16" = 1'-0"

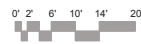


- CIRCULATION
- MECH / SERVICE SPACE
- PARKING (CONDO)
- STORAGE (GENERAL)

PARKING PLANS

P2

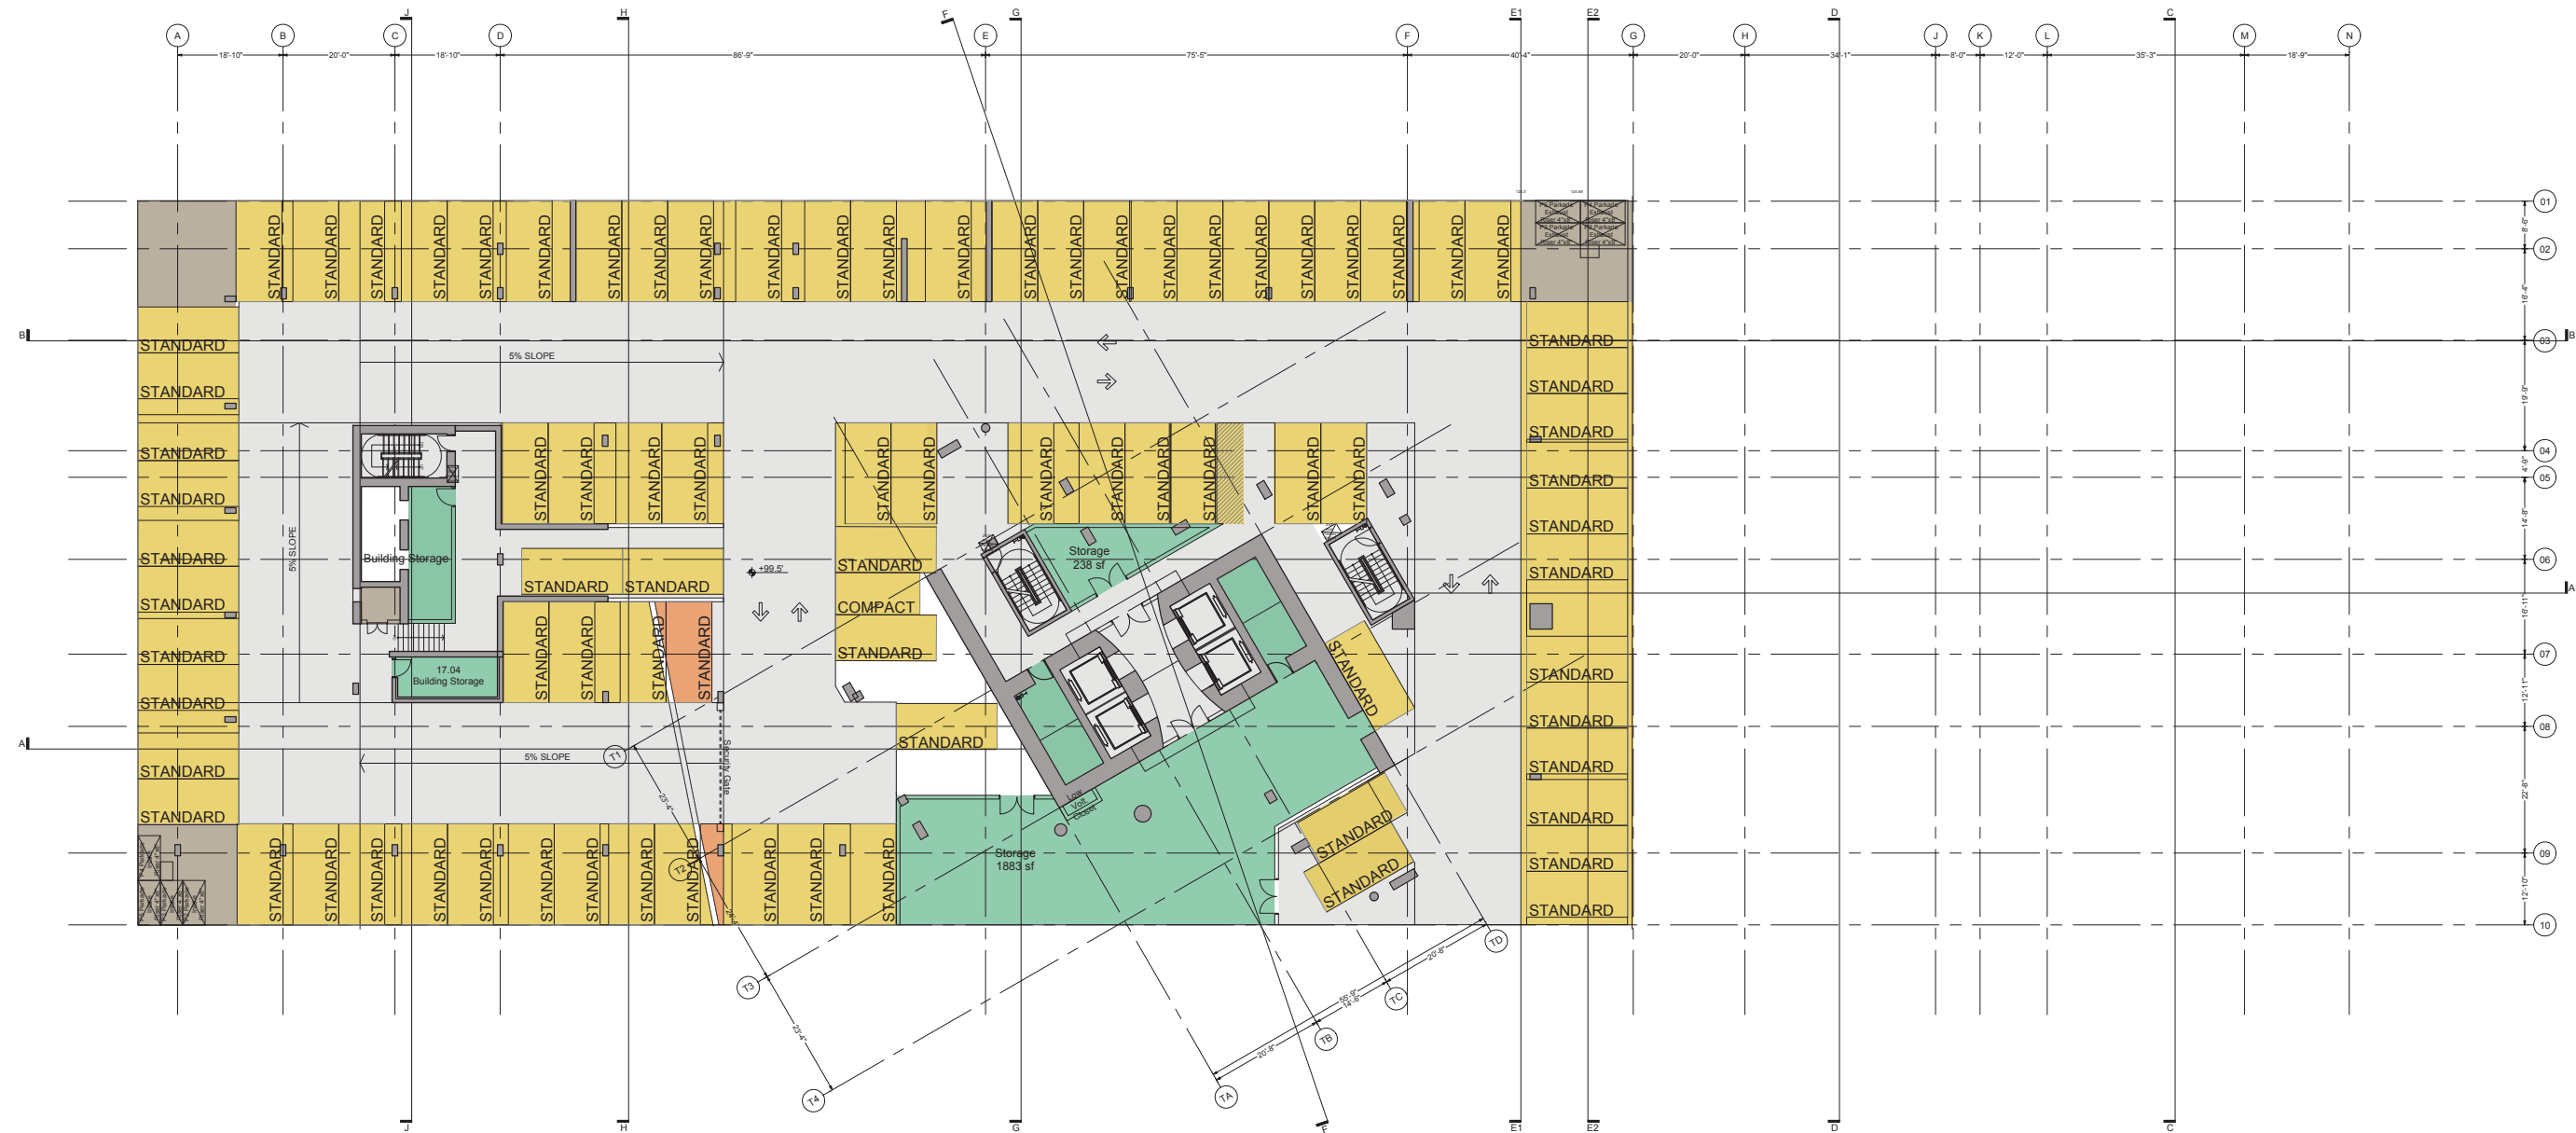


01 LEVEL P2 - EL. 99.5' - SUBTERRANEAN PARKING - 83 stalls max  
 1/16" = 1'-0"

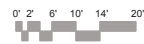


- CIRCULATION
- MECH / SERVICE SPACE
- PARKING (CONDO)
- STORAGE (GENERAL)
- PARKING (RENTAL)

P1

PARKING PLANS

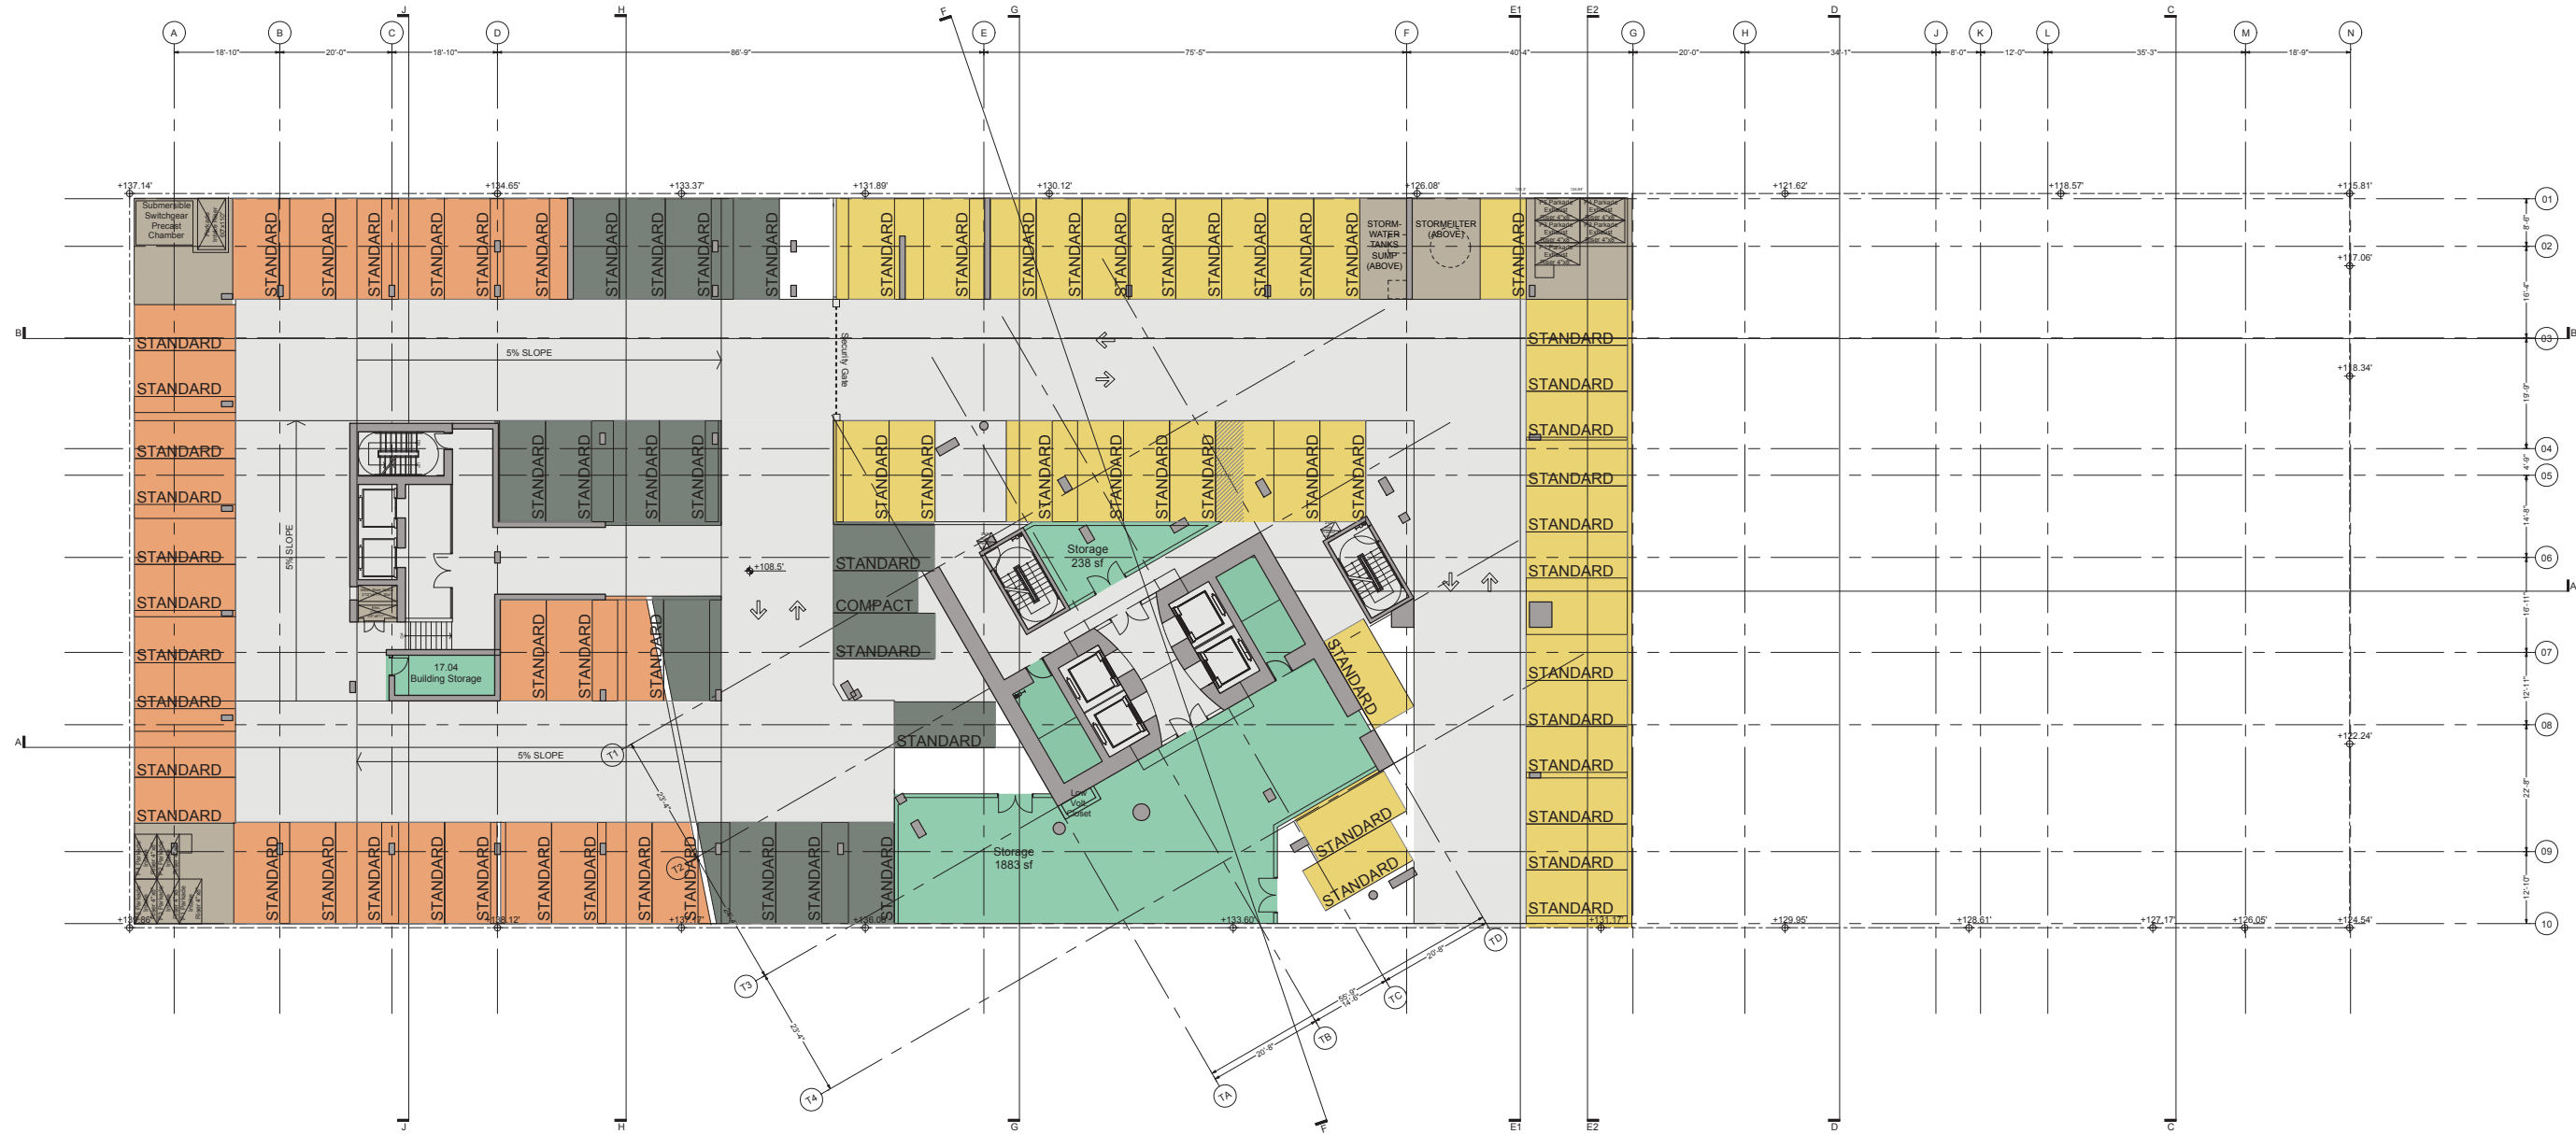

01 LEVEL P1 - EL. 108.5' - SUBTERRANEAN PARKING -78 stalls max  
 1/16" = 1'-0"

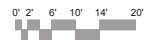

- CIRCULATION
- MECH / SERVICE SPACE
- PARKING (CONDO)
- PARKING (RENTAL)
- PARKING (INSTITUTIONAL)
- STORAGE (GENERAL)